





Concept Package

DEDG

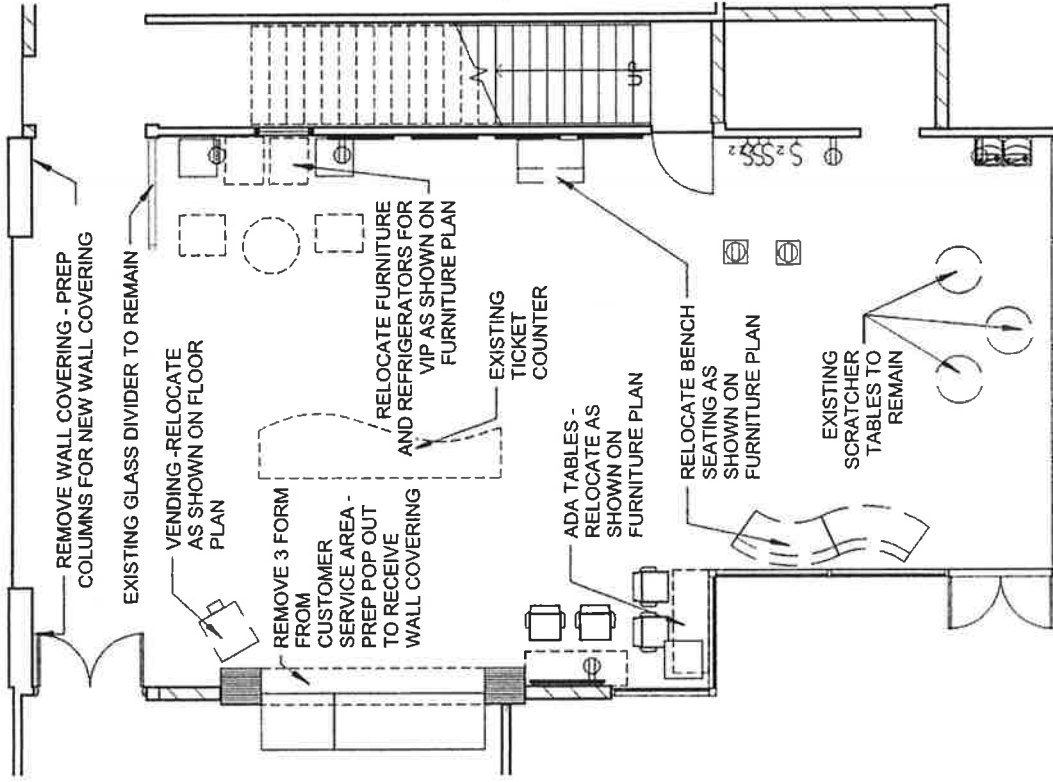


1ST FLOOR DEMO FLOOR PLAN

NOTE: drawings not to scale

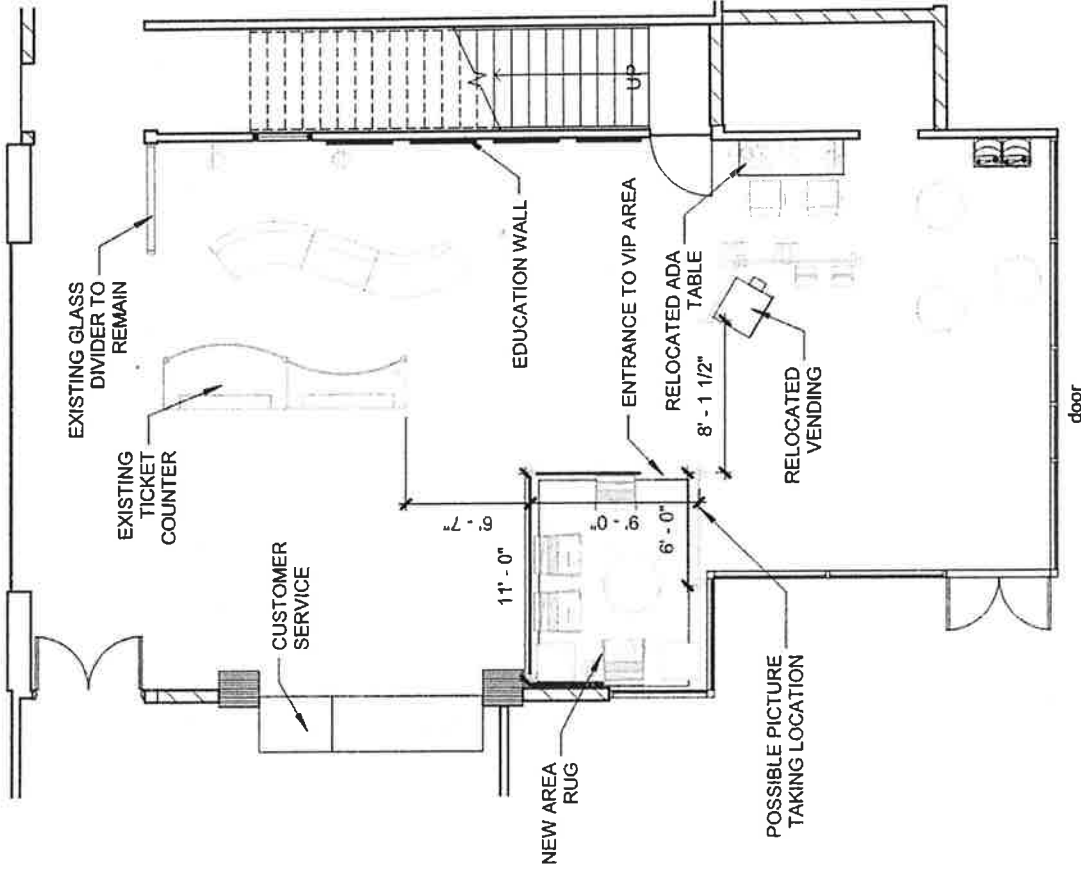


1ST FLOOR - FLOOR PLAN

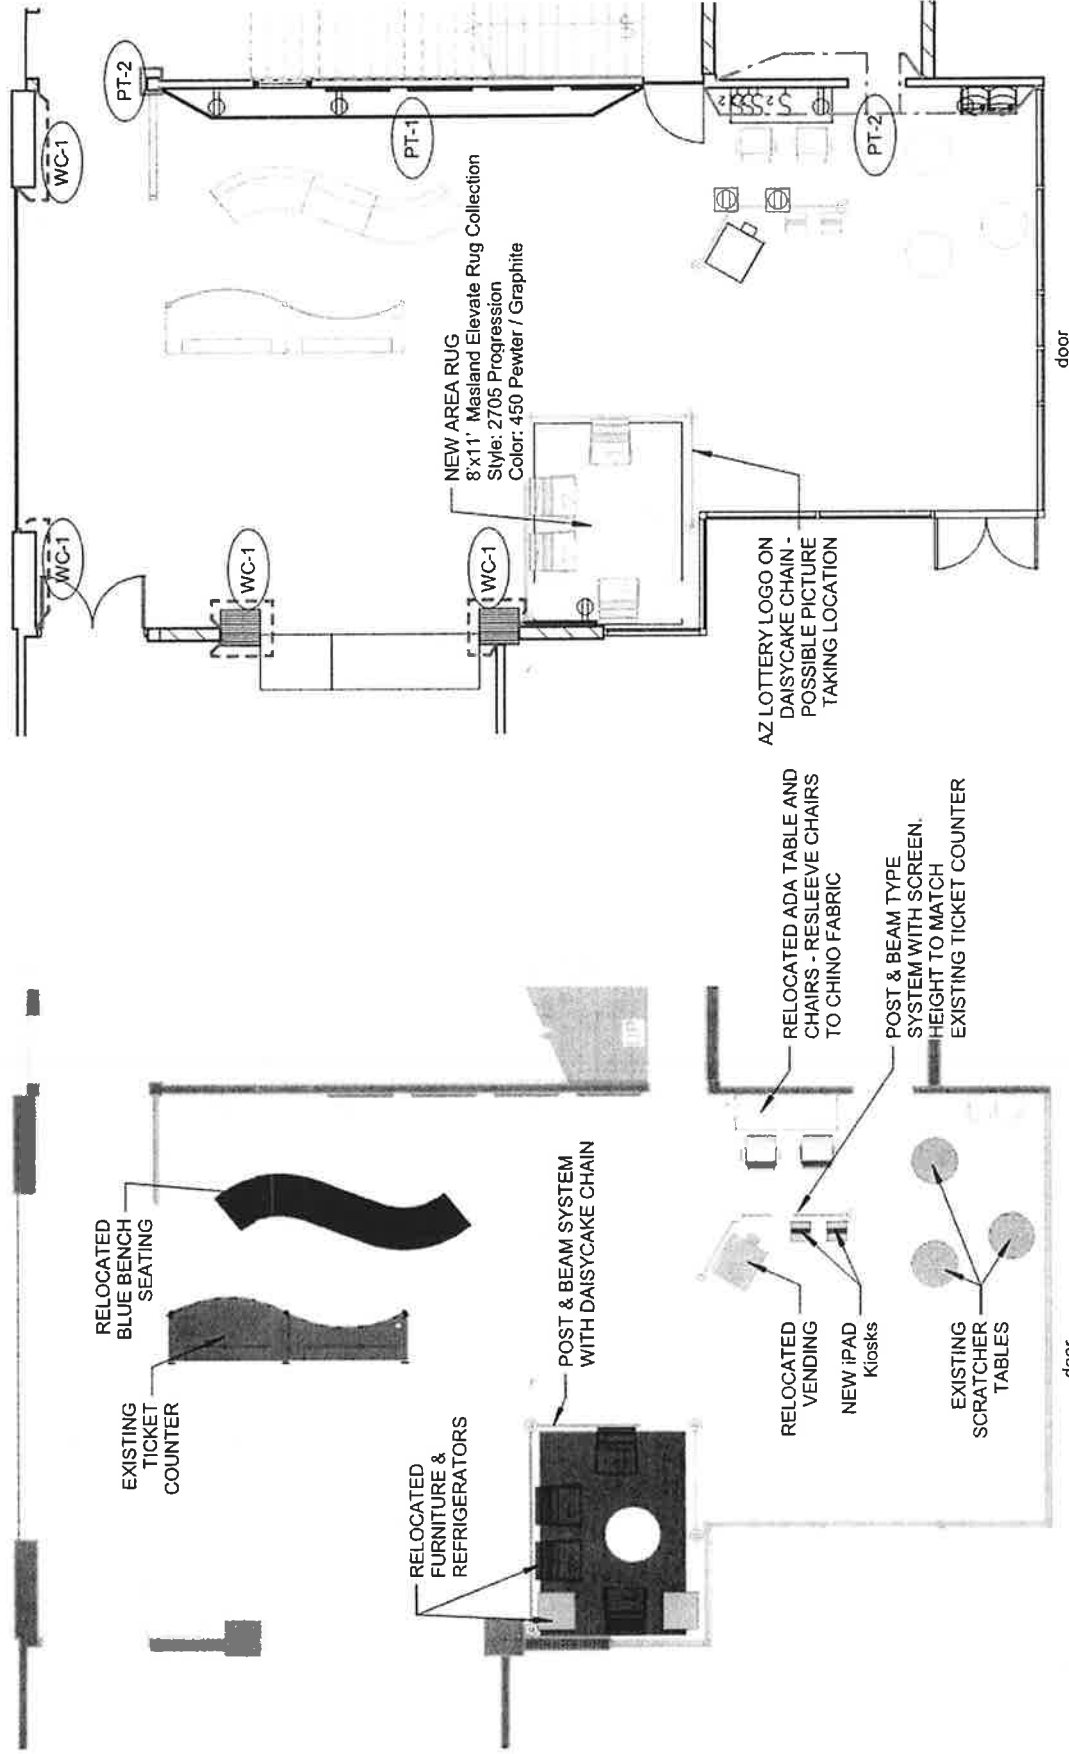

1ST FLOOR FURNITURE PLAN

NOTE: drawings not to scale

1ST FLOOR FINISH PLAN

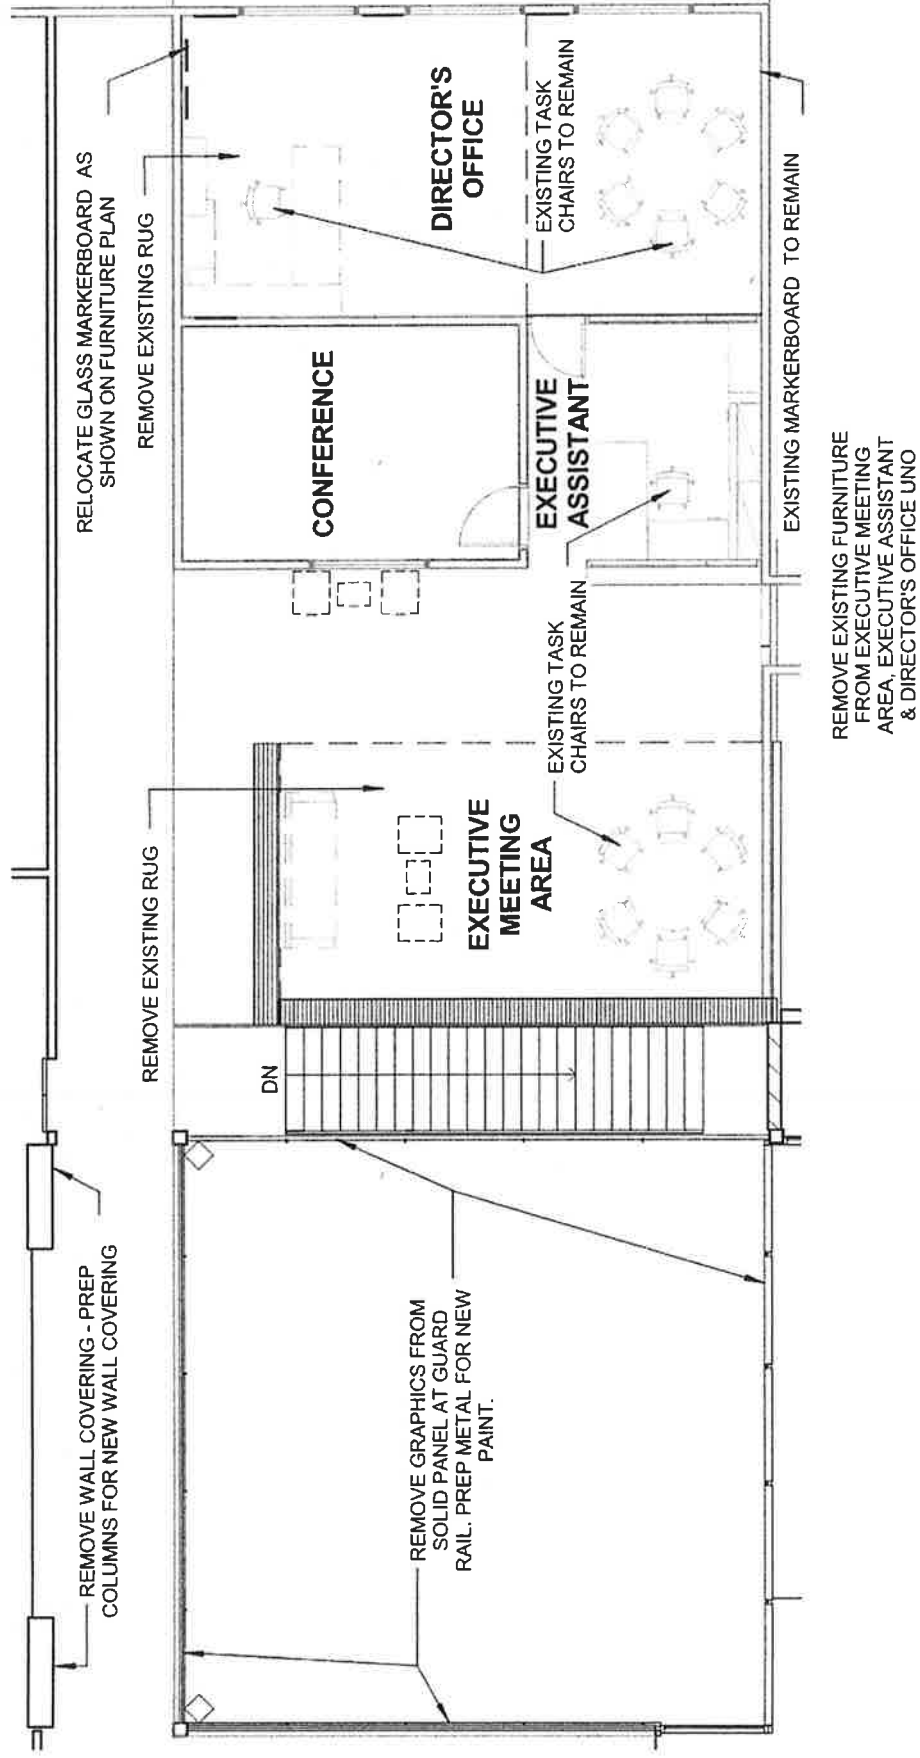


2ND FLOOR DEMO FLOOR PLAN

NOTE: drawings not to scale




2ND FLOOR - FLOOR PLAN

NOTE: drawings not to scale

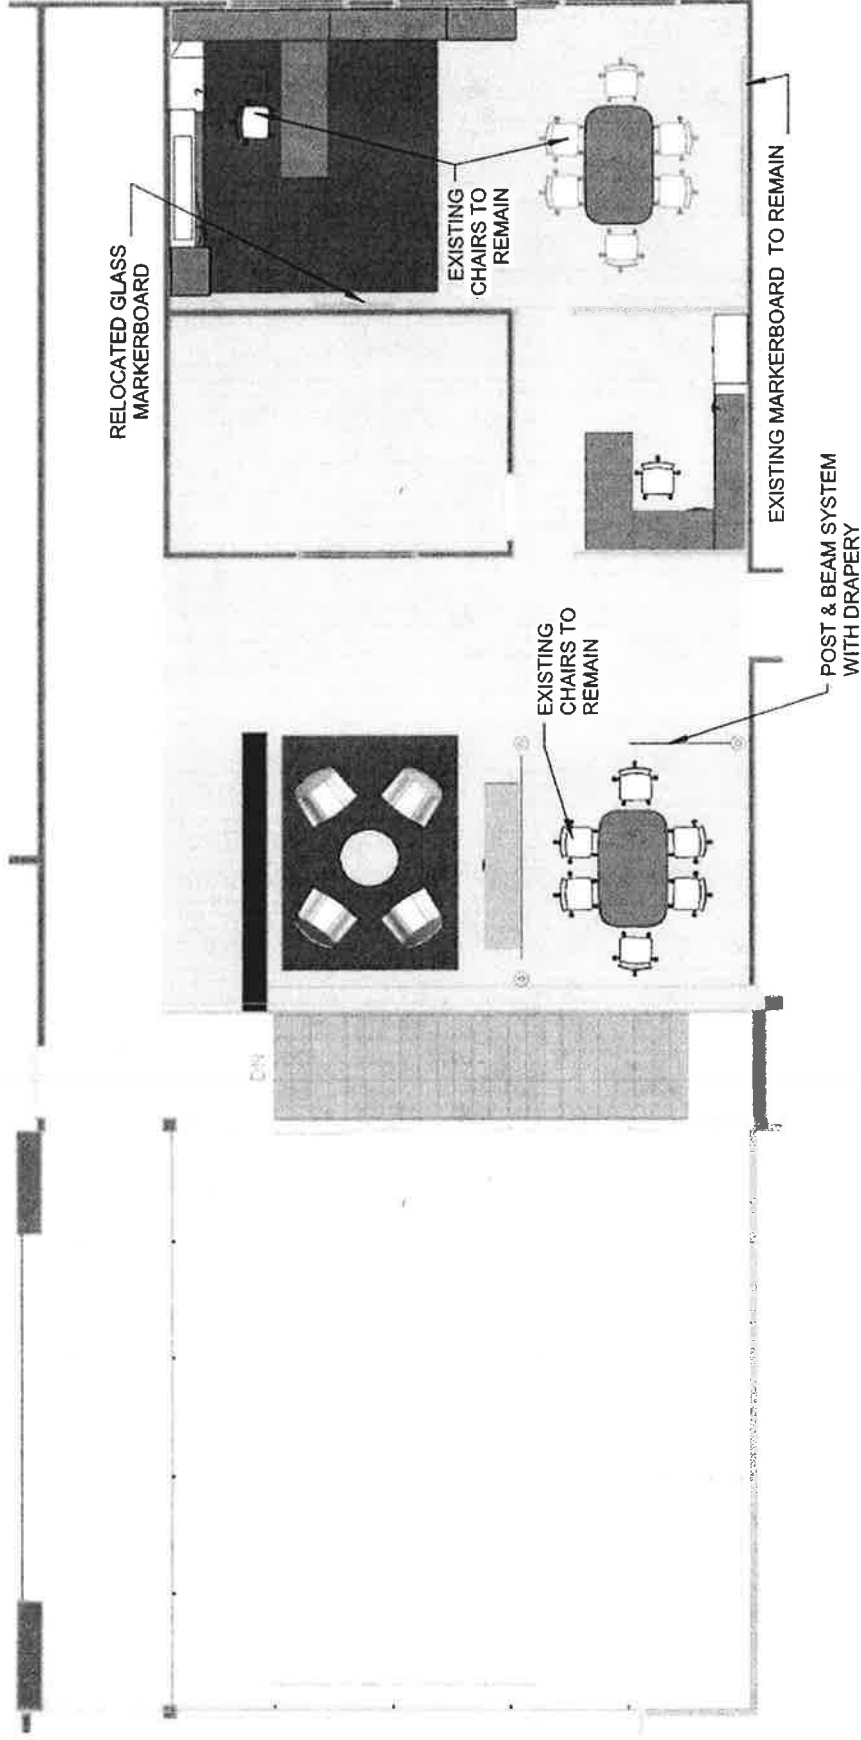


2ND FLOOR FURNITURE PLAN

NOTE: drawings not to scale

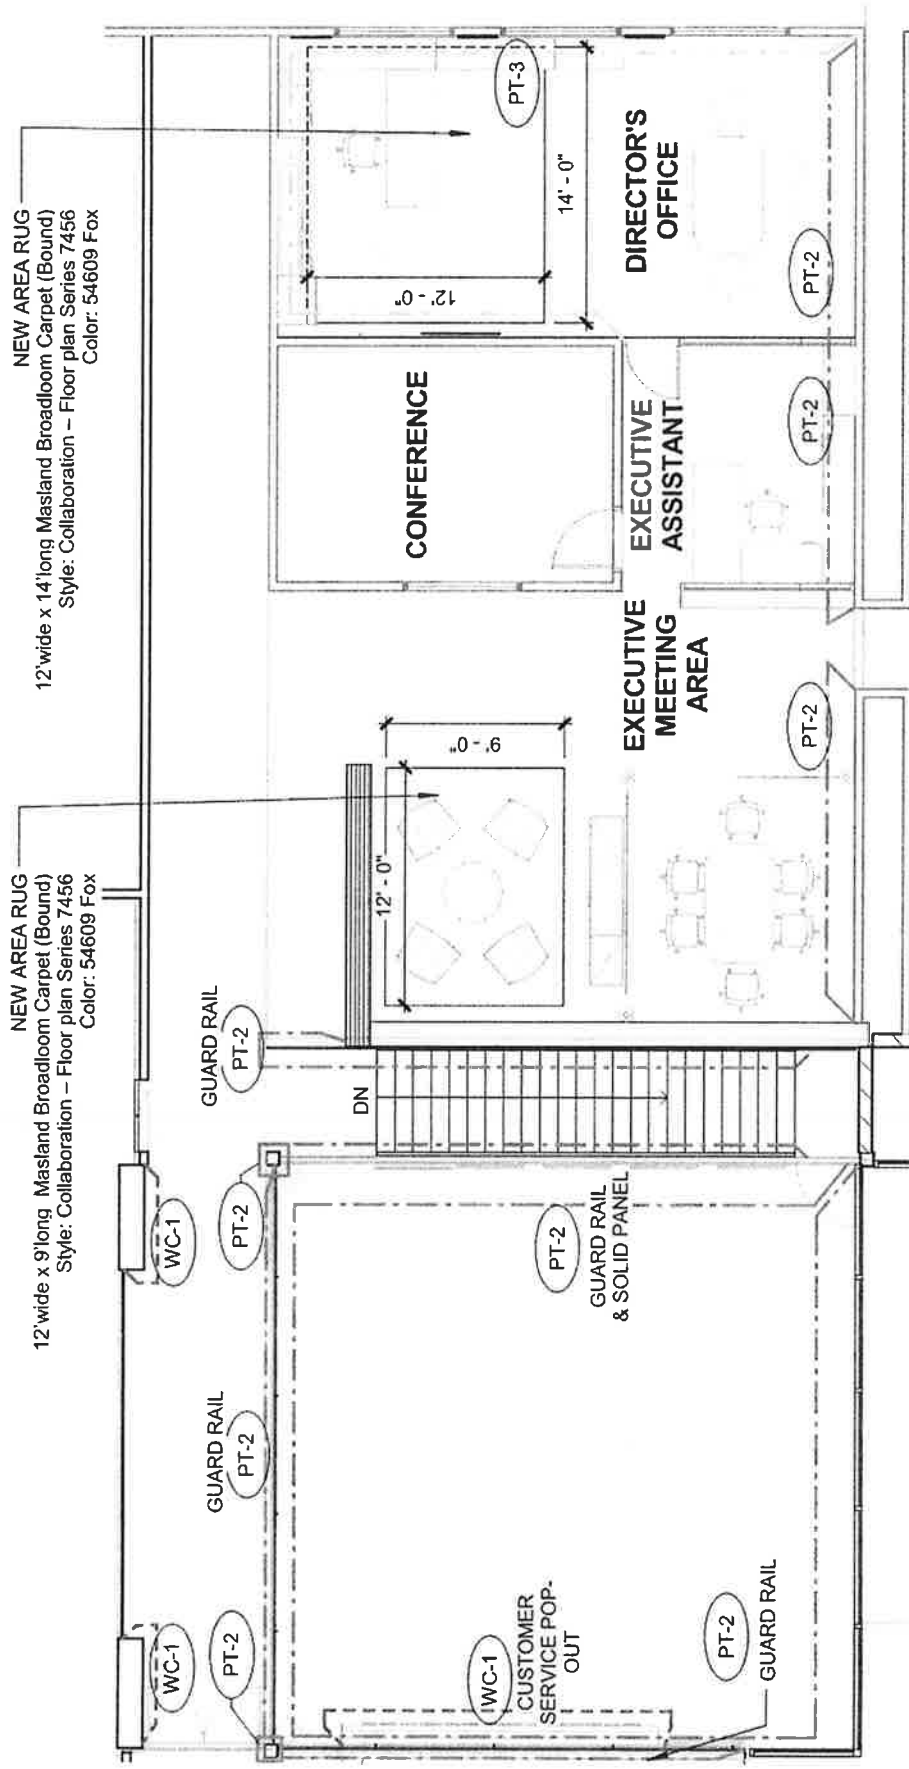


2ND FLOOR FINISH PLAN

NOTE: drawings not to scale

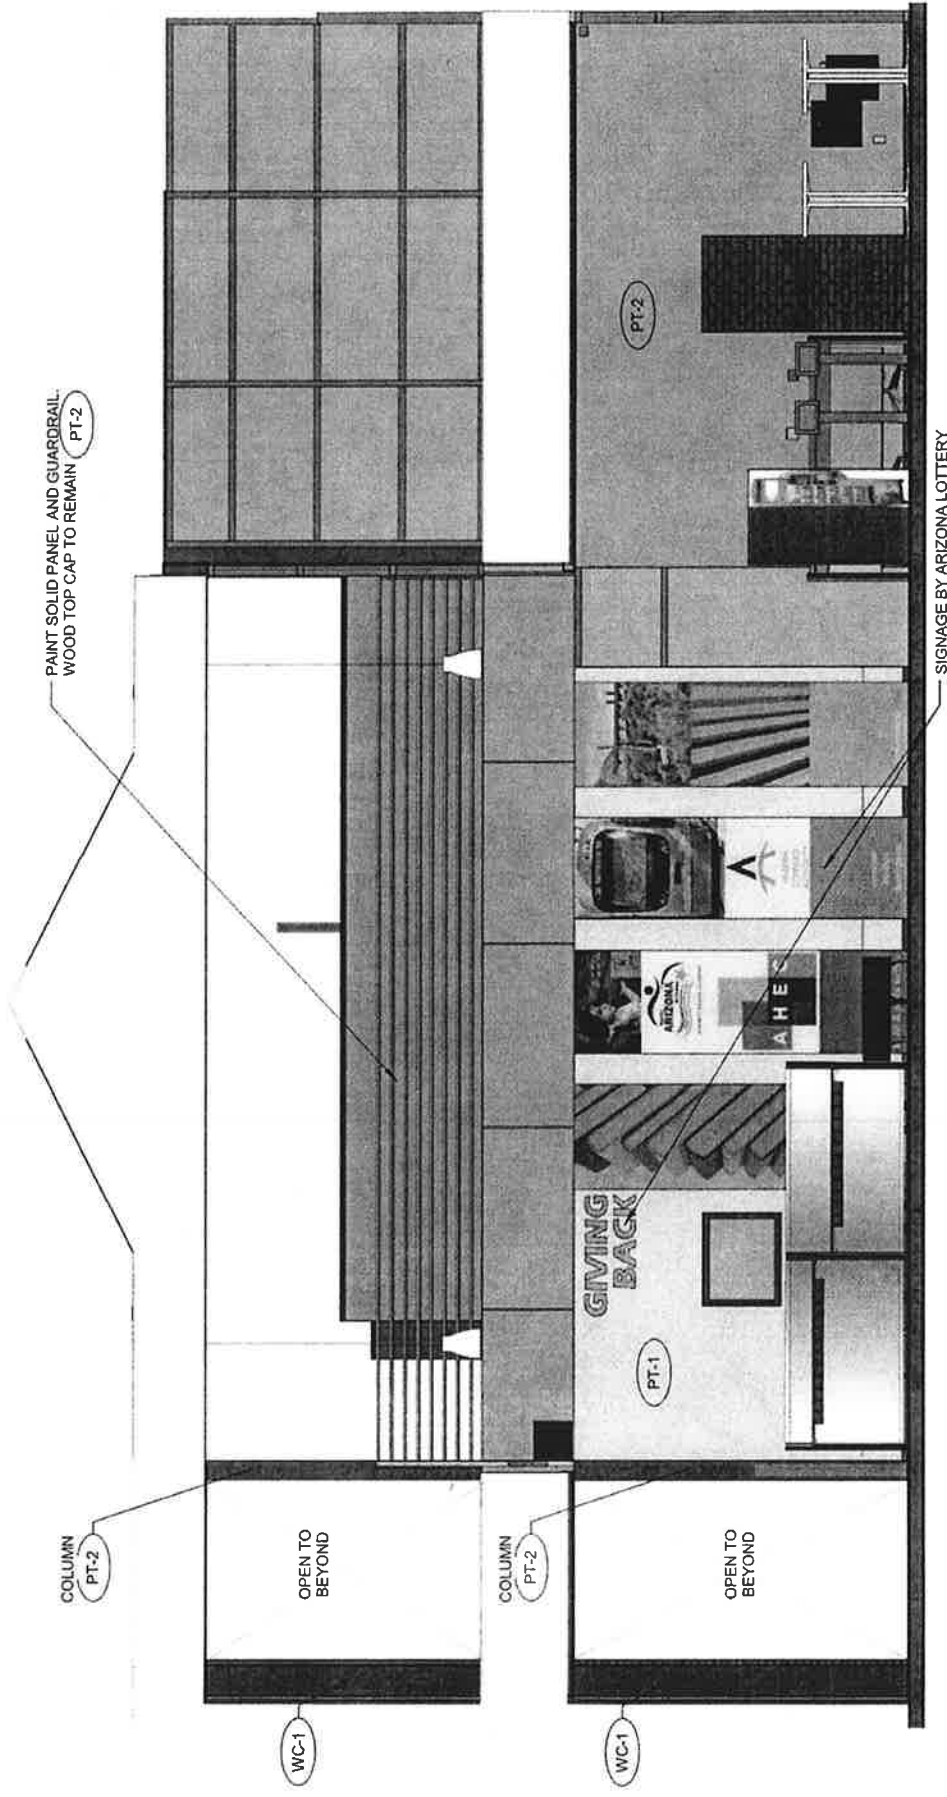


1ST FLOOR EAST ELEVATION

NOTE: drawings not to scale

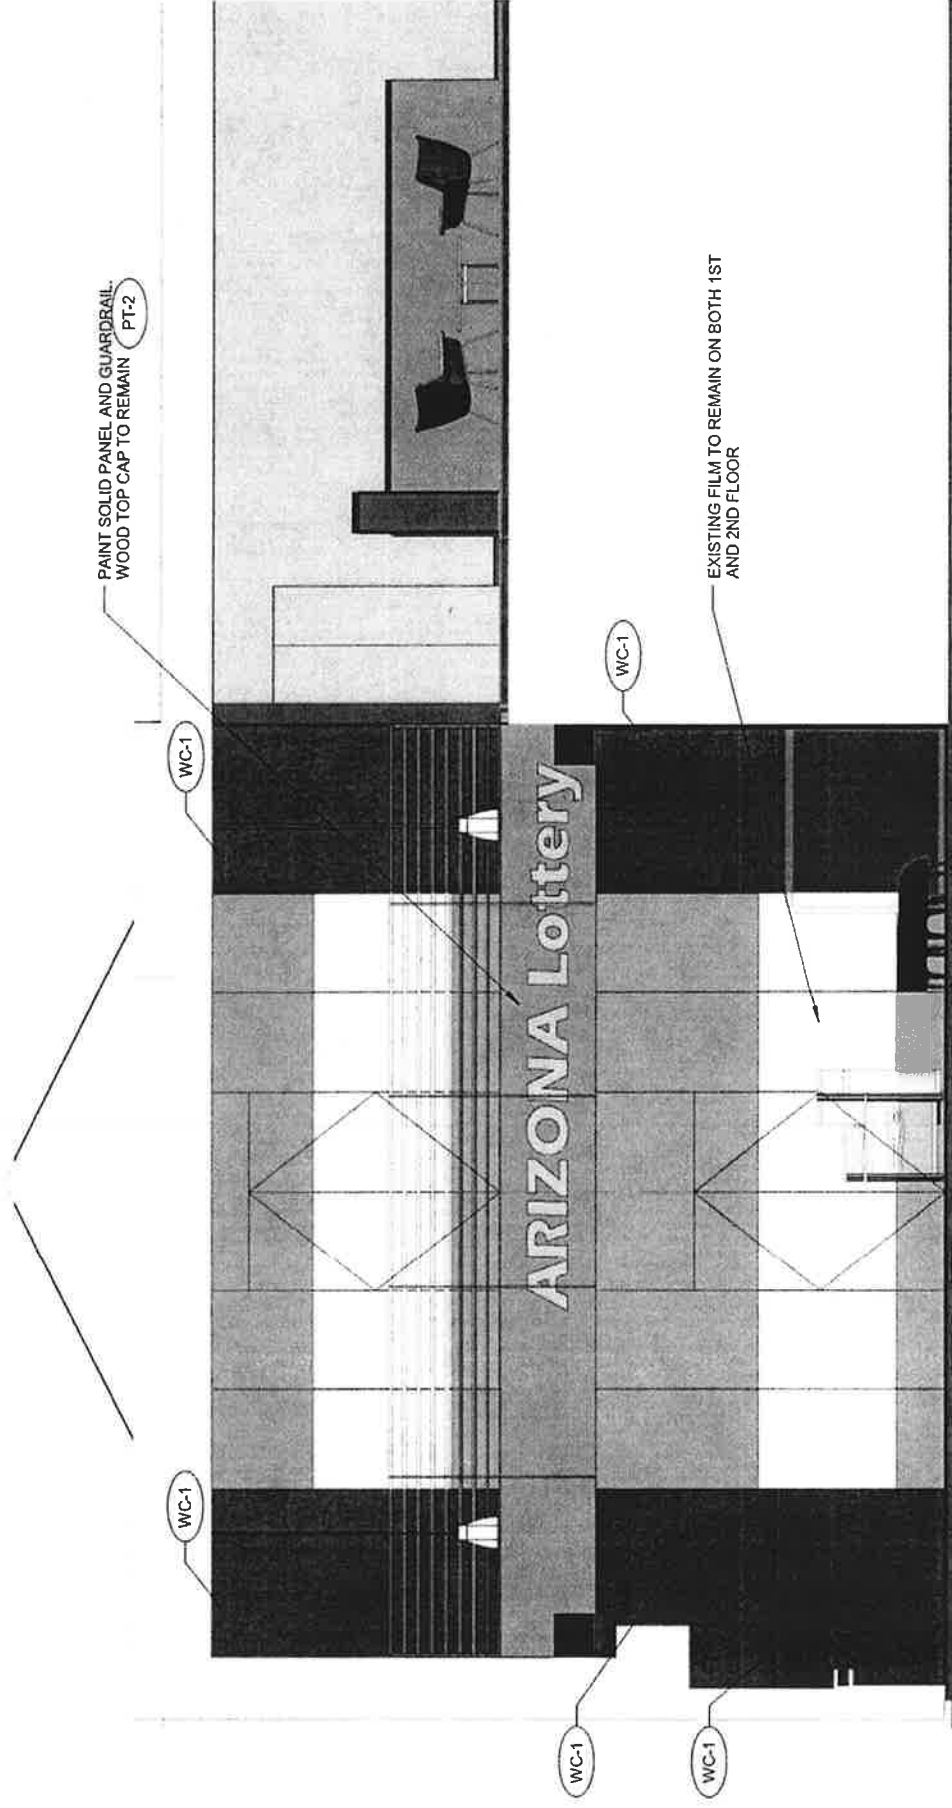

1ST FLOOR NORTH ELEVATION


NOTE: drawings not to scale

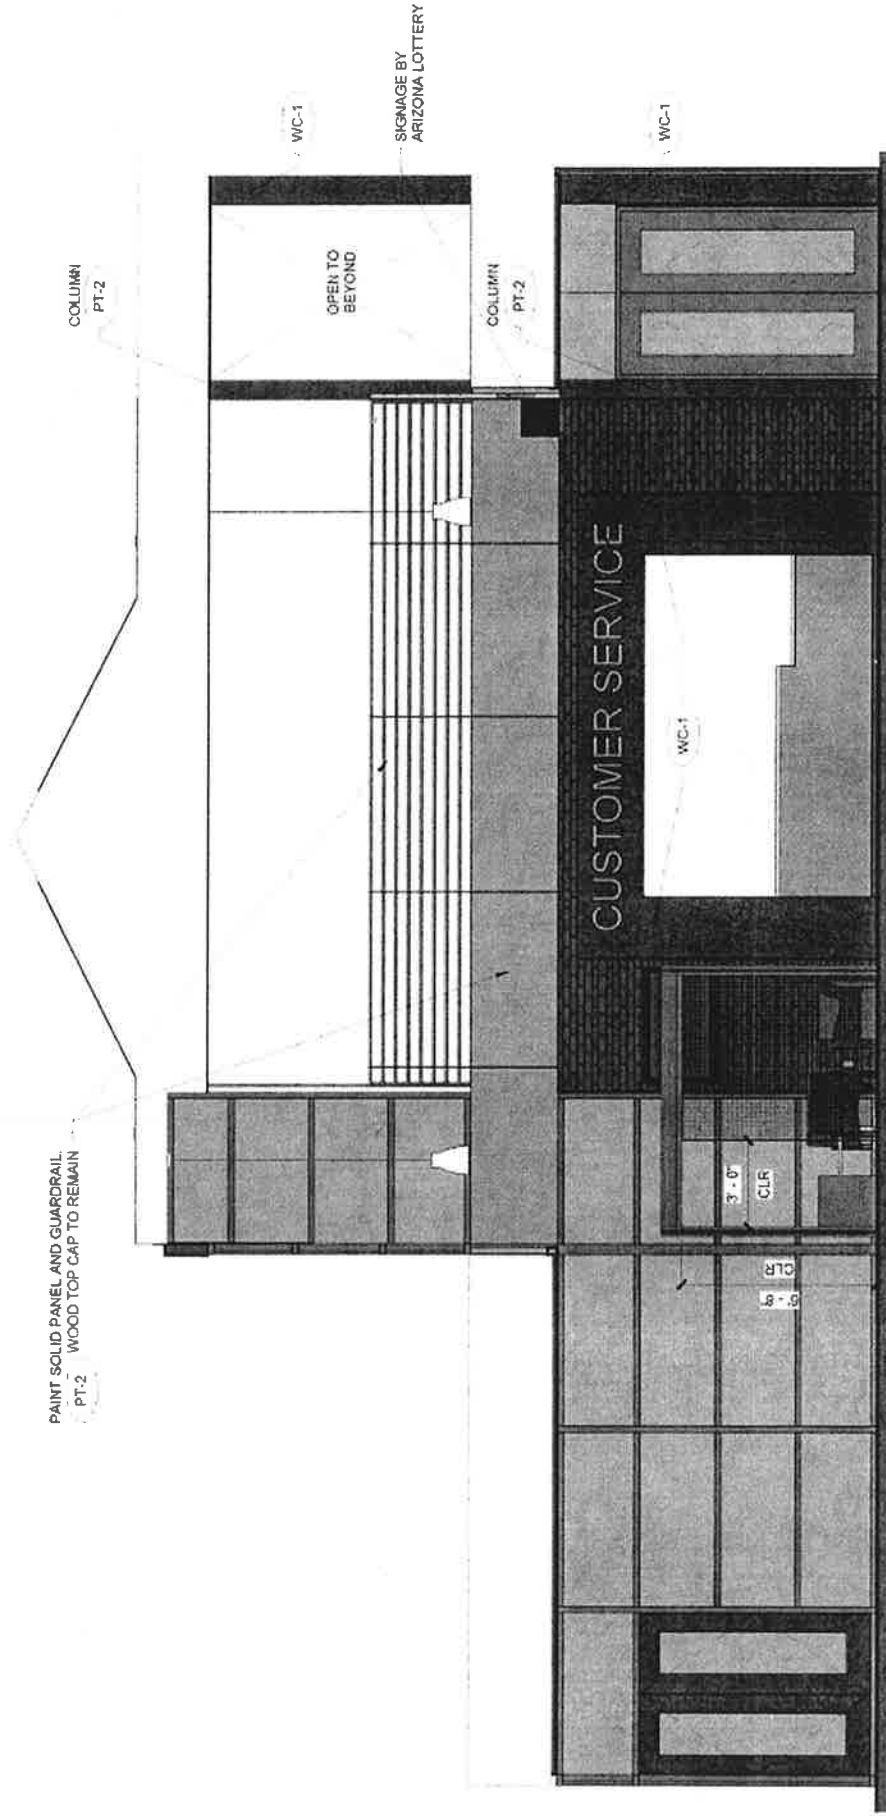

1ST FLOOR WEST ELEVATION

NOTE: drawings not to scale

PT-2 PAINT SOLID METAL PANEL

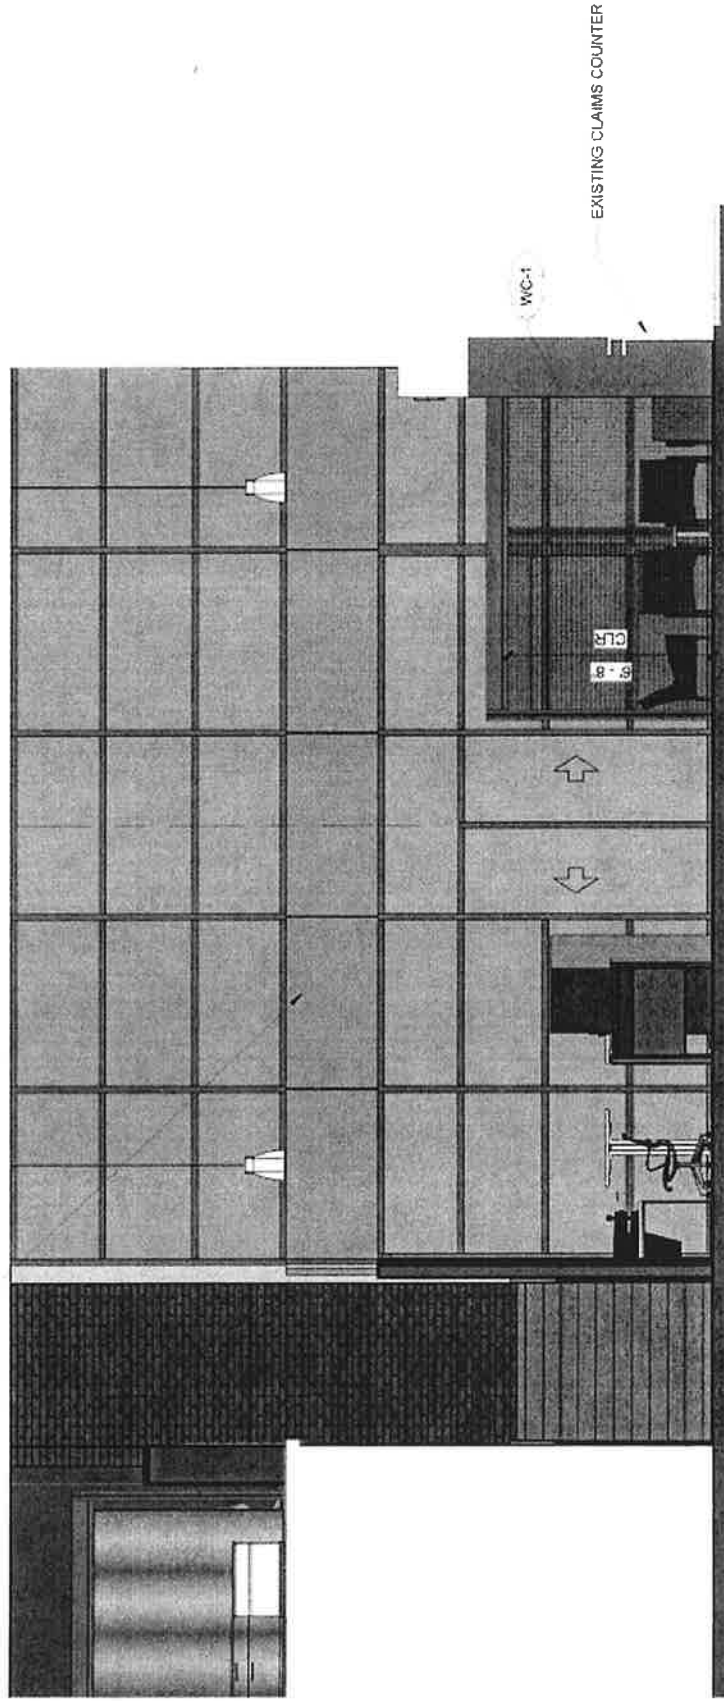

1ST FLOOR SOUTH ELEVATION


NOTE: drawings not to scale



EXAMPLE OF EDUCATION WALL SIGNAGE
HOLDERS ON STANDOFFS



EXAMPLE OF DAISYCAKE

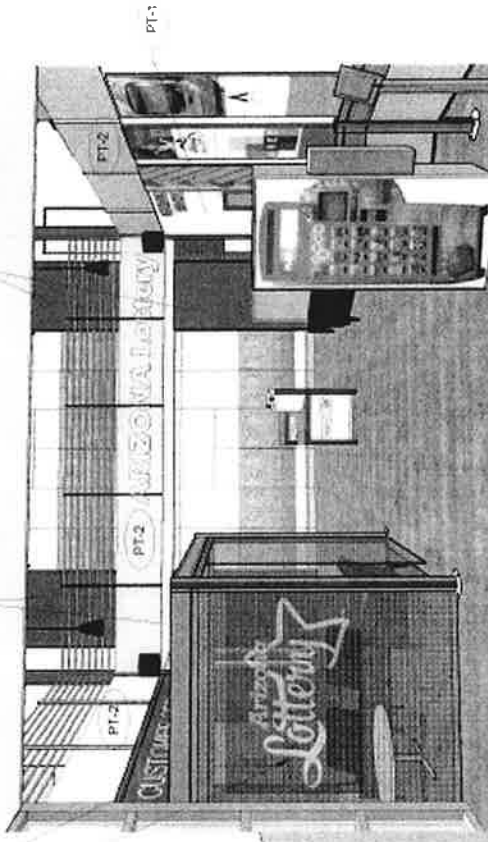


North at Entrance Concept 5

a


FLUID CONCEPTS POST AND BEAM SYSTEM
TO MATCH TICKET COUNTER HEIGHT AND
STYLE - SCREENS TO BE SOLID COLOR
WHITE

SETU CHAIRS BE RE-SELECTED

121 PAD HOLDERS TO BE SIMILAR TO
MAGNISSON PADLINE

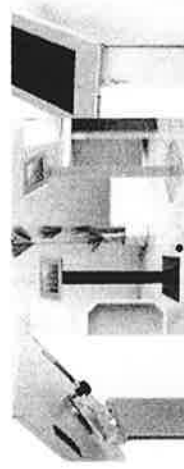


EXAMPLE OF IPAD KIOSKS

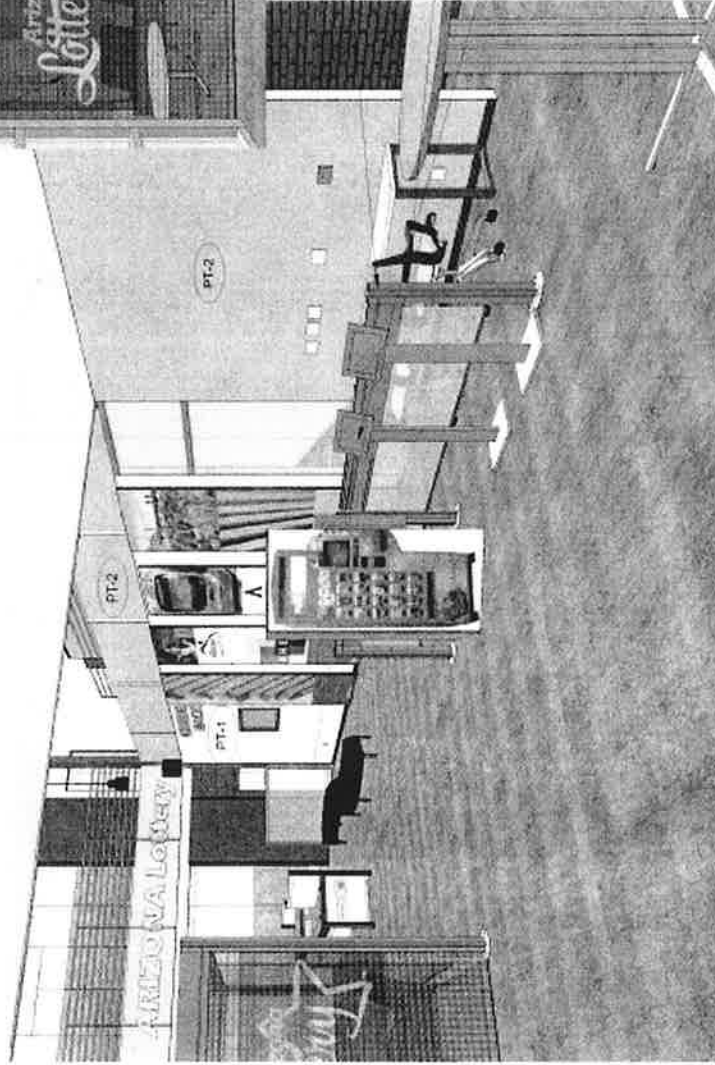

Camera03 - Northeast at Entrance Concept 5

b

NOTE: drawings not to scale

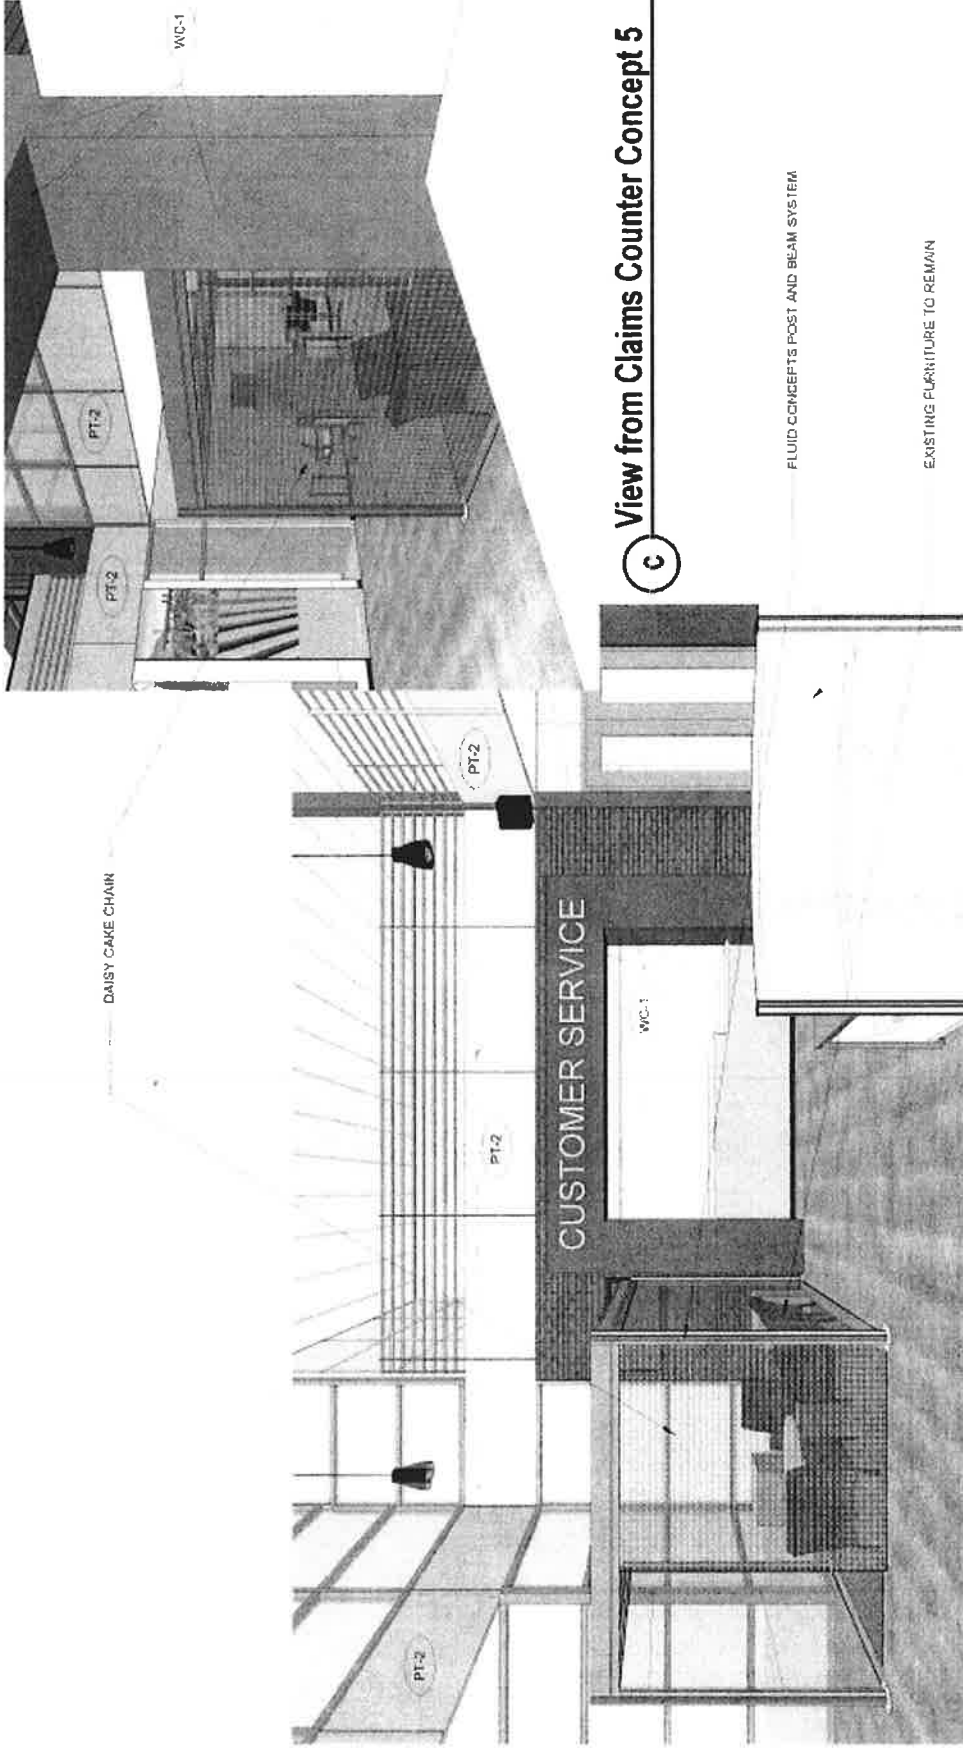

View from Claims Counter Concept 5

Camera02 - West at Stair Wall Concept 5

NOTE: drawings not to scale

DIRECTOR BOULIE'S OFFICE

HERMAN MILLER – CANVAS

Work Surface Laminate to be:

1. Woodgrain laminate:
 - a. LBC Walnut on Ash or
2. Solid laminate top at low credenza only:
 - a. 91 White

Storage body Laminate to be:

1. Woodgrain laminate:
 - a. LBC Walnut on Ash or

Storage Door Laminate to be:

1. Solid laminate:
 - a. 91 White

Table legs:

1. MS Metallic Silver


Modesty Screen:


1. Frosted Opal with MS Metallic Silver

Surface Support for surfaces:

1. 91 White


NOTE: drawings not to scale

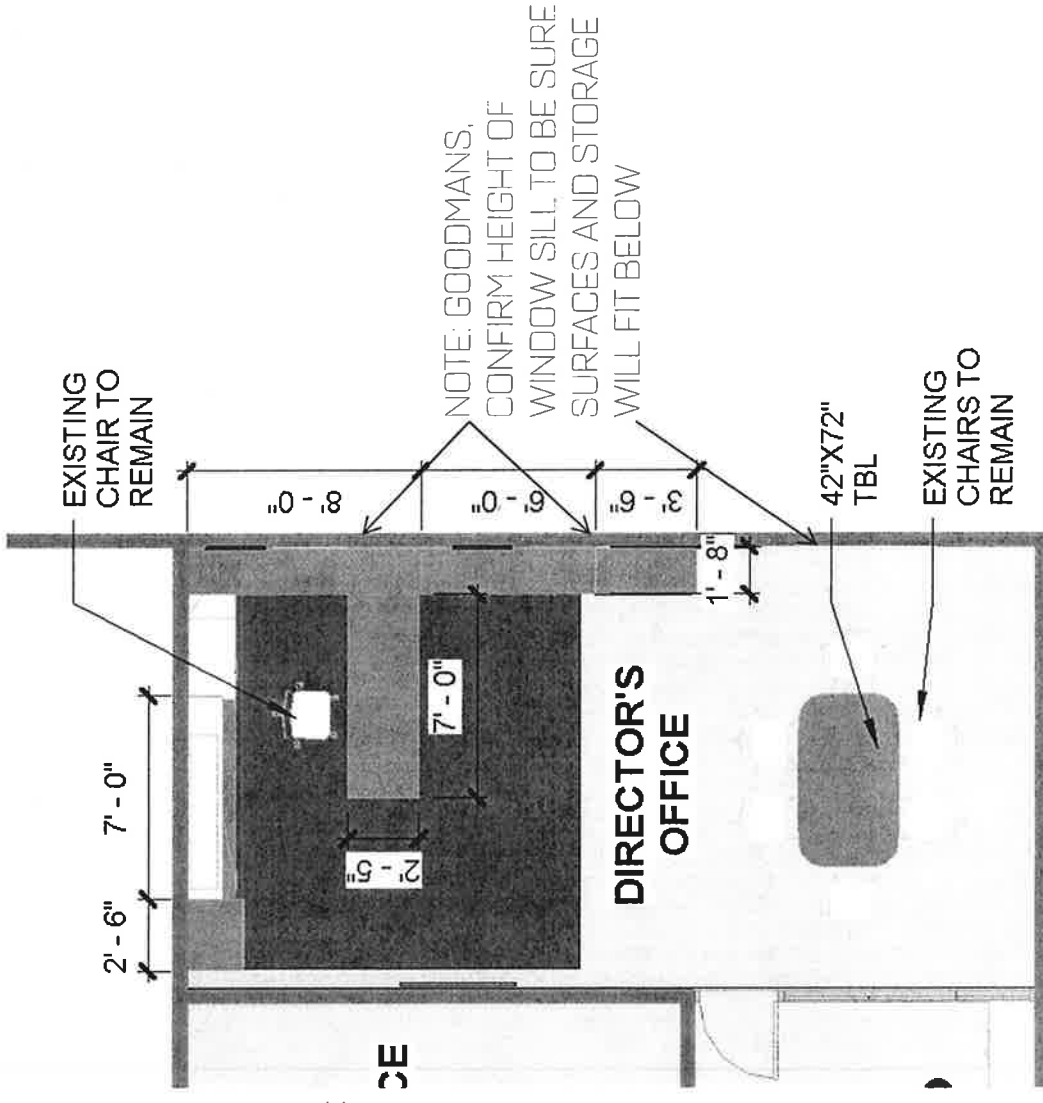

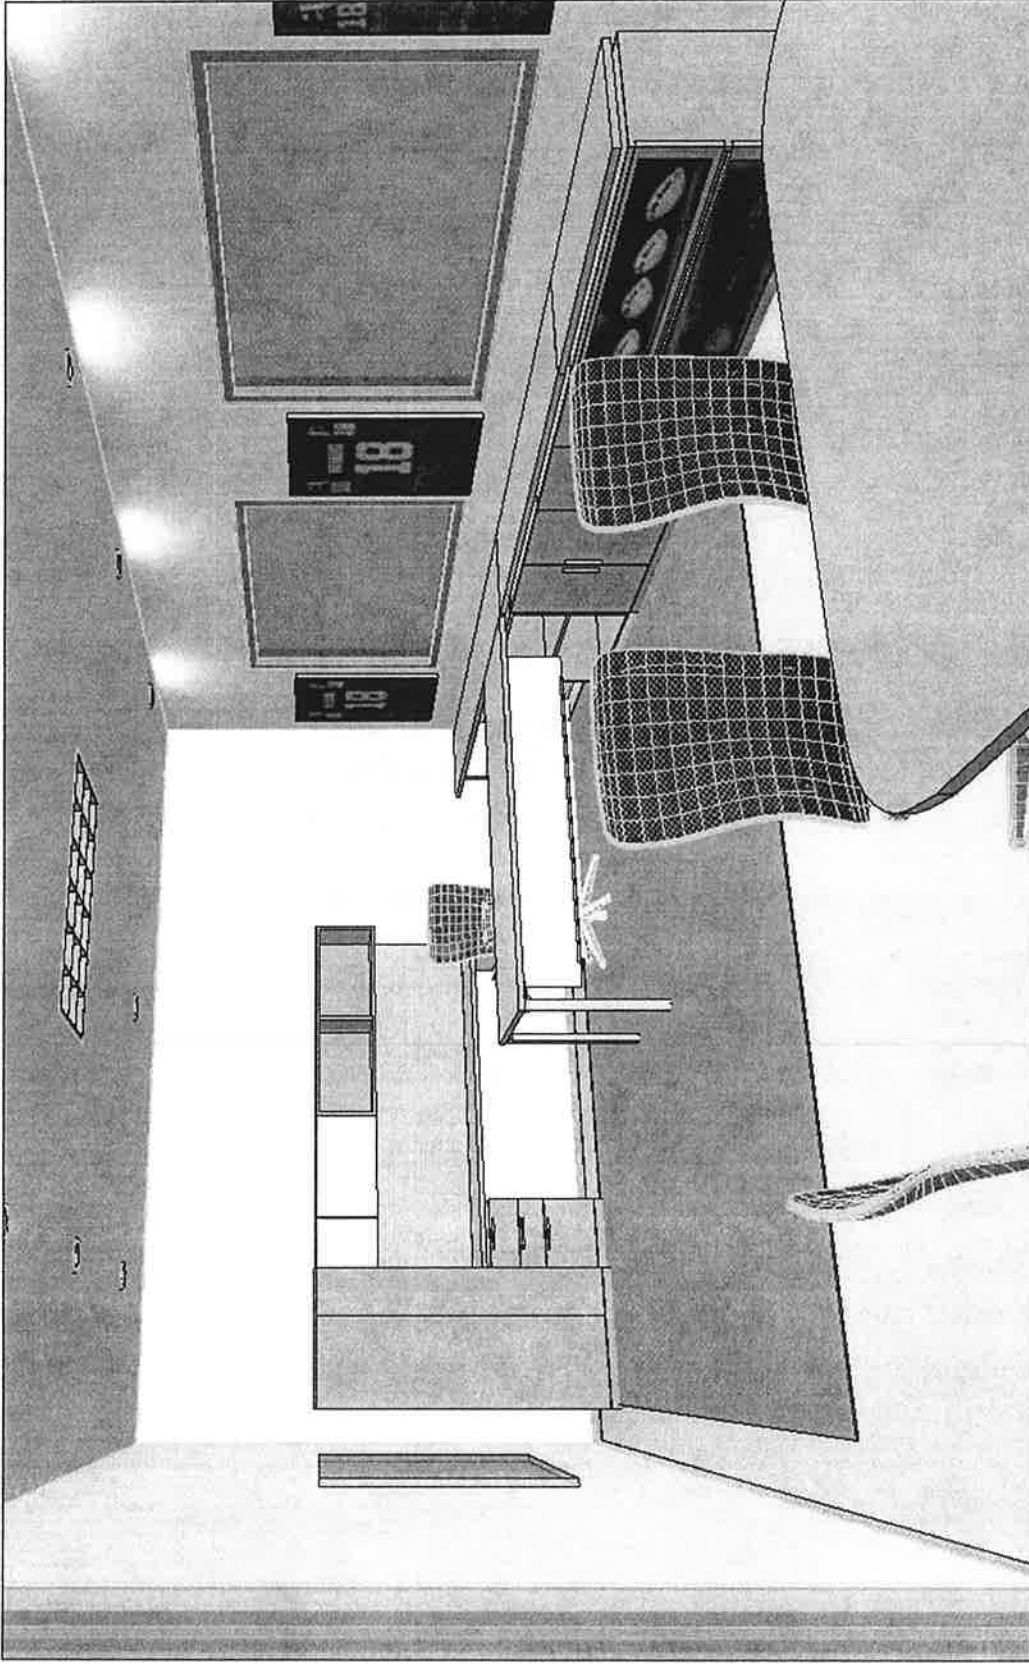


PERSPECTIVE

NOTE: drawings not to scale

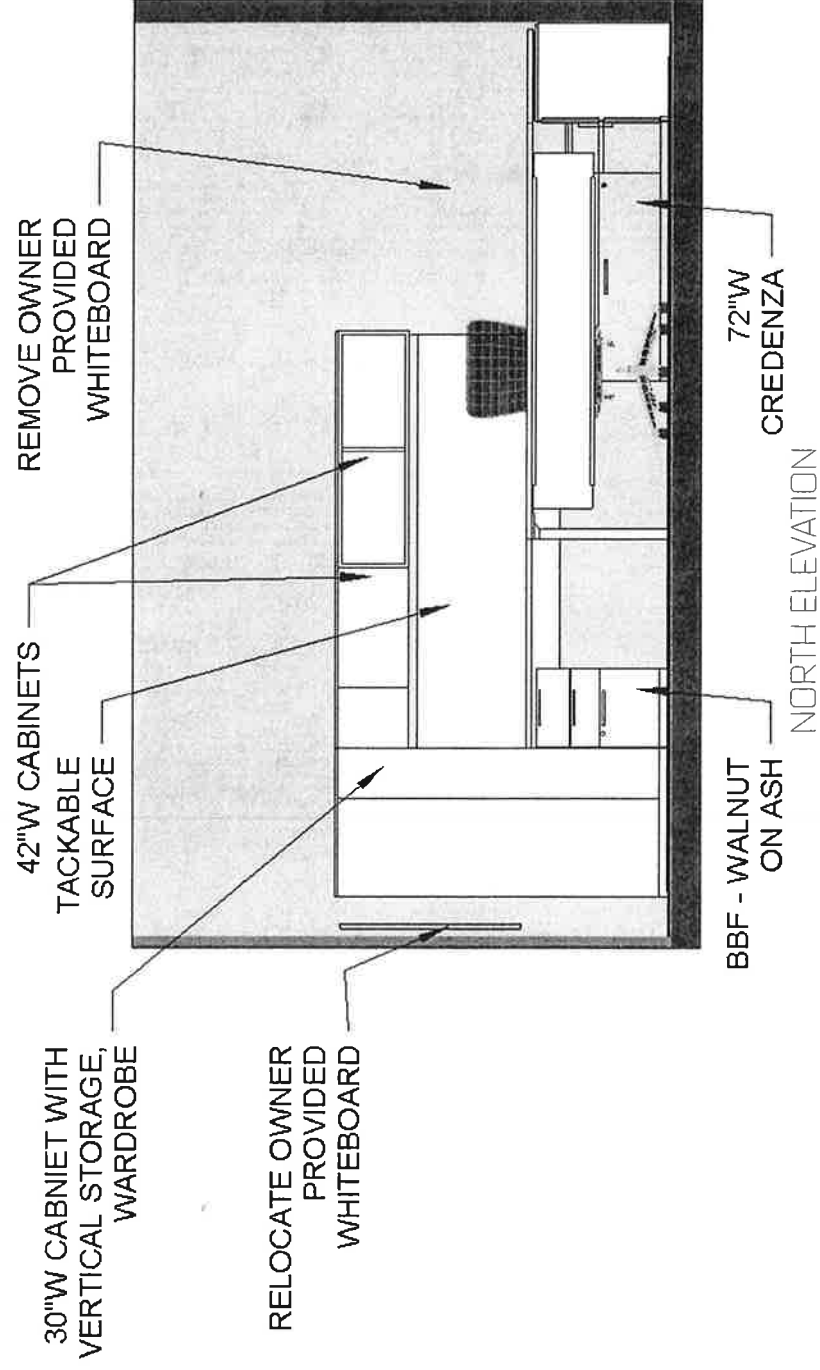





NOTE: drawings not to scale


DIRECTOR BOUIE'S OFFICE

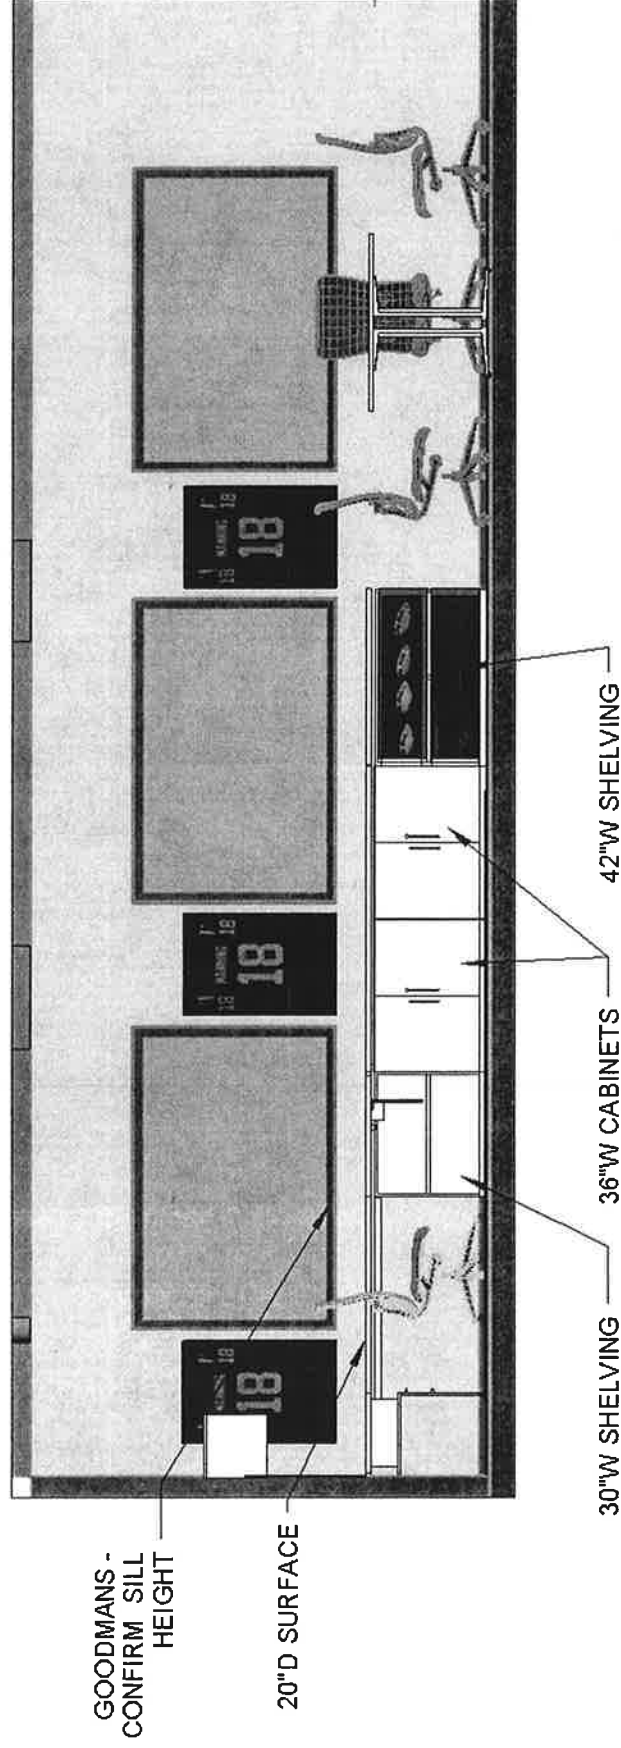

EAST ELEVATION

NOTE: drawings not to scale

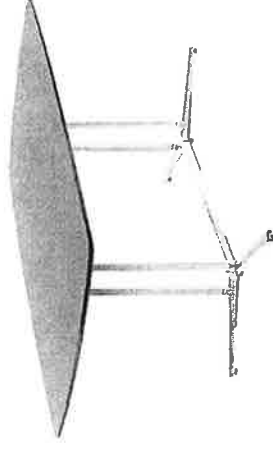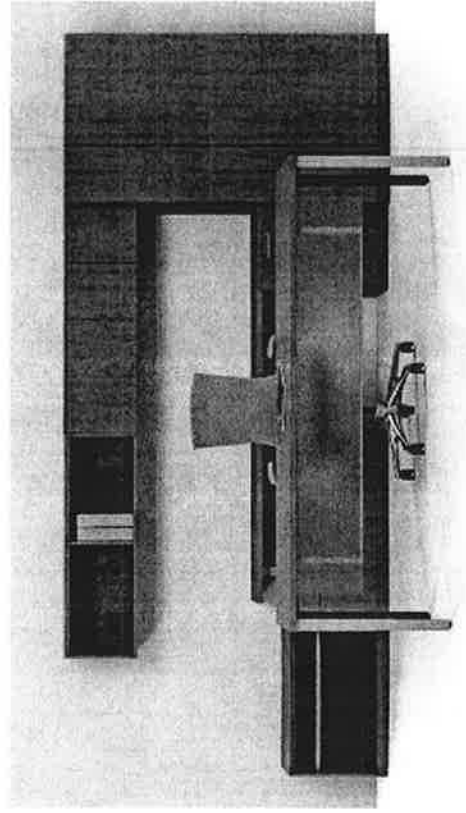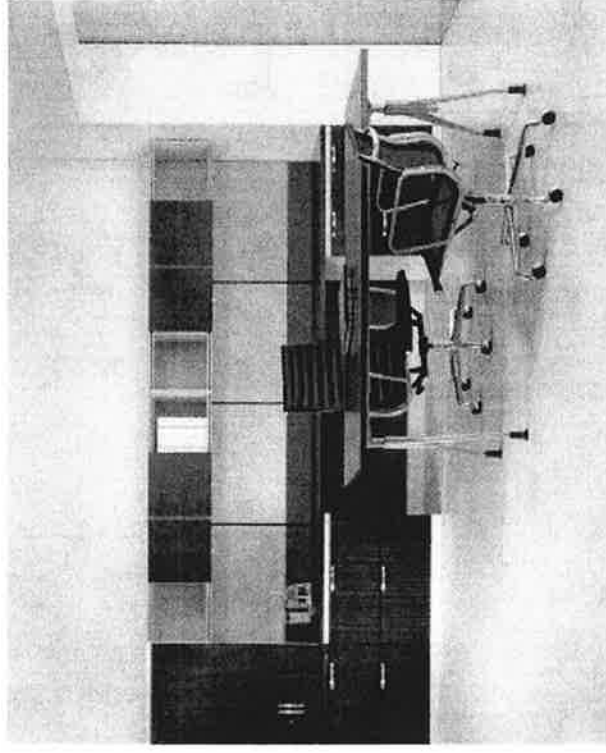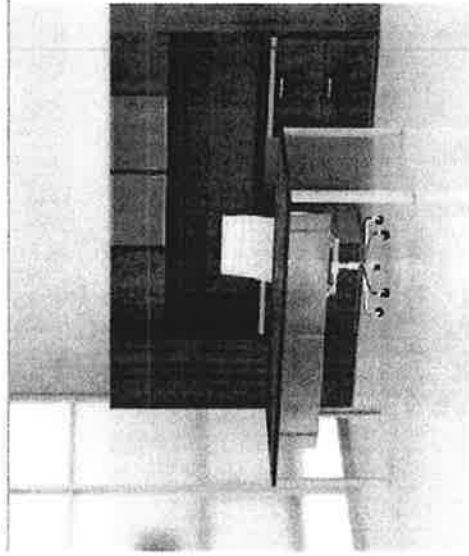

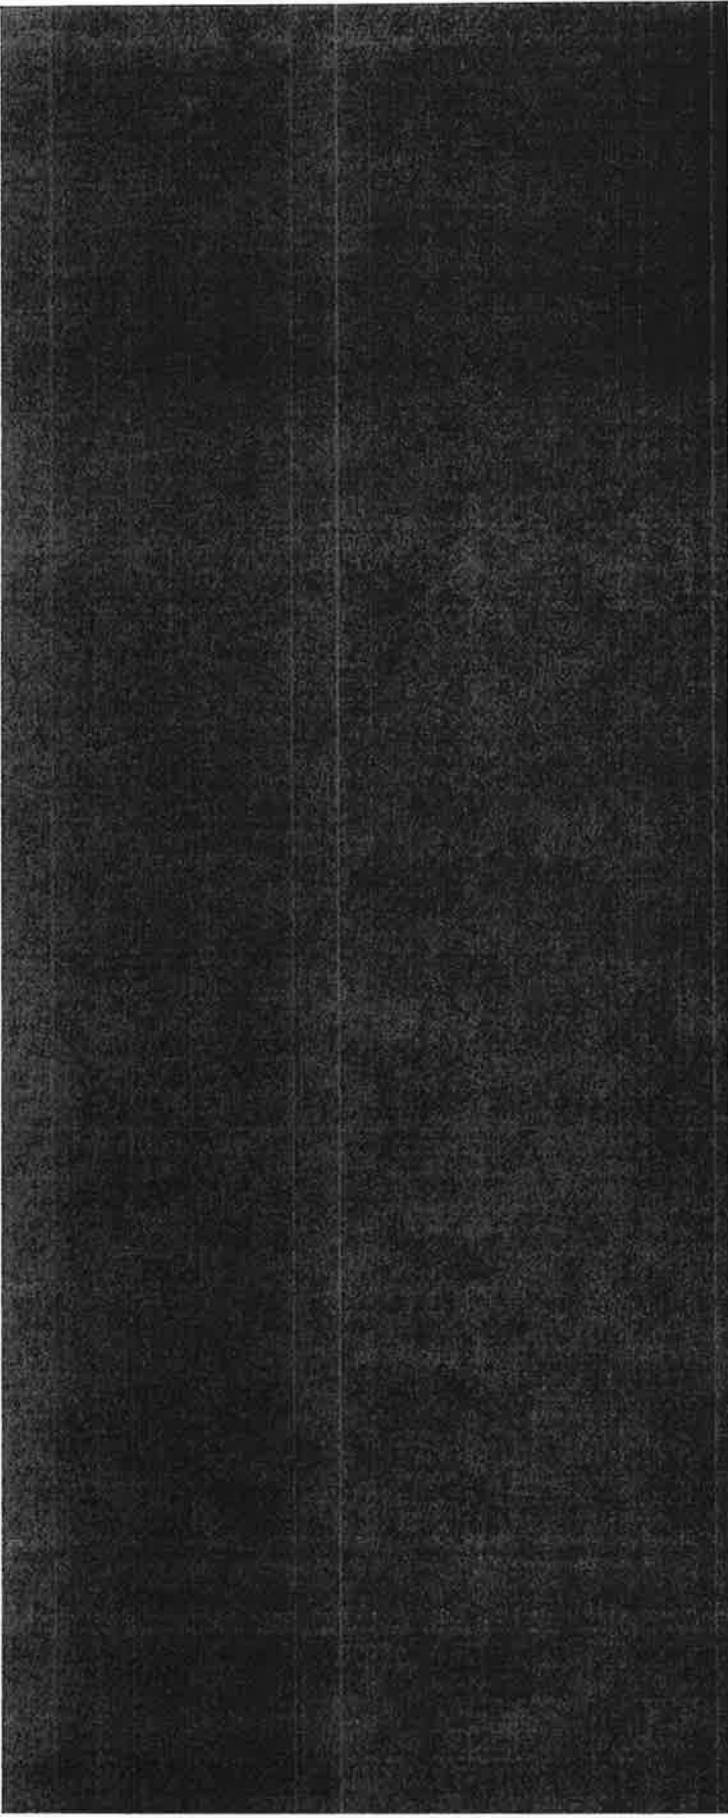

EXECUTIVE ASSISTANT



HERMAN MILLER – CANVAS

Work Surface Laminate to be:

1. Woodgrain laminate:
 - a. LBC Walnut on Ash

2. Solid laminate top at low credenza only:

- a. 91 White

Storage body Laminate to be:

1. Woodgrain laminate:
 - a. LBC Walnut on Ash

Storage Door Laminate to be :

1. Solid laminate.
 - a. 91 White

Table legs:

1. MS Metallic Silver

Lateral File:

1. White


Modesty Screen:


1. Frosted Opal with MS Metallic Silver

Surface Support for surfaces:

1. 91 White

NOTE: drawings not to scale

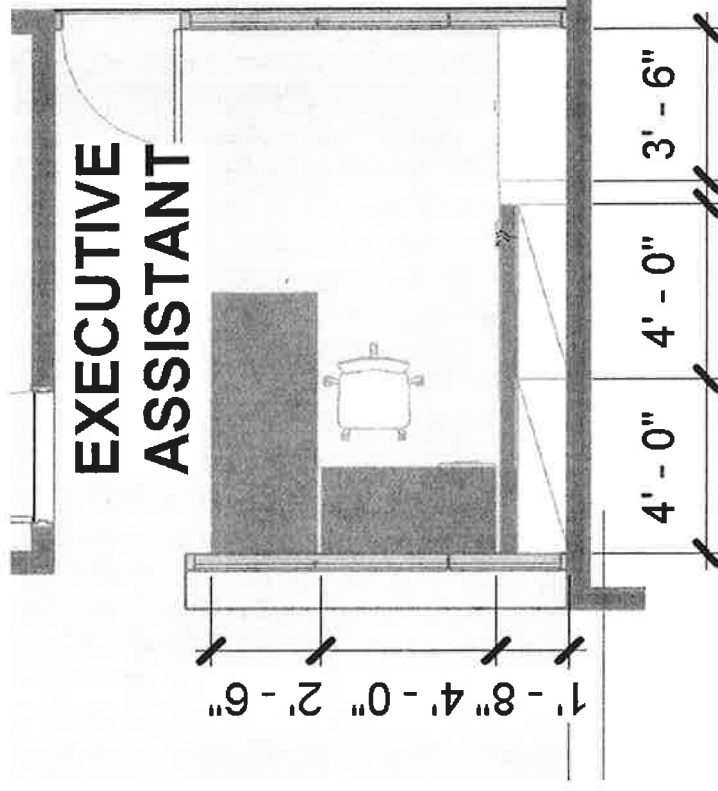


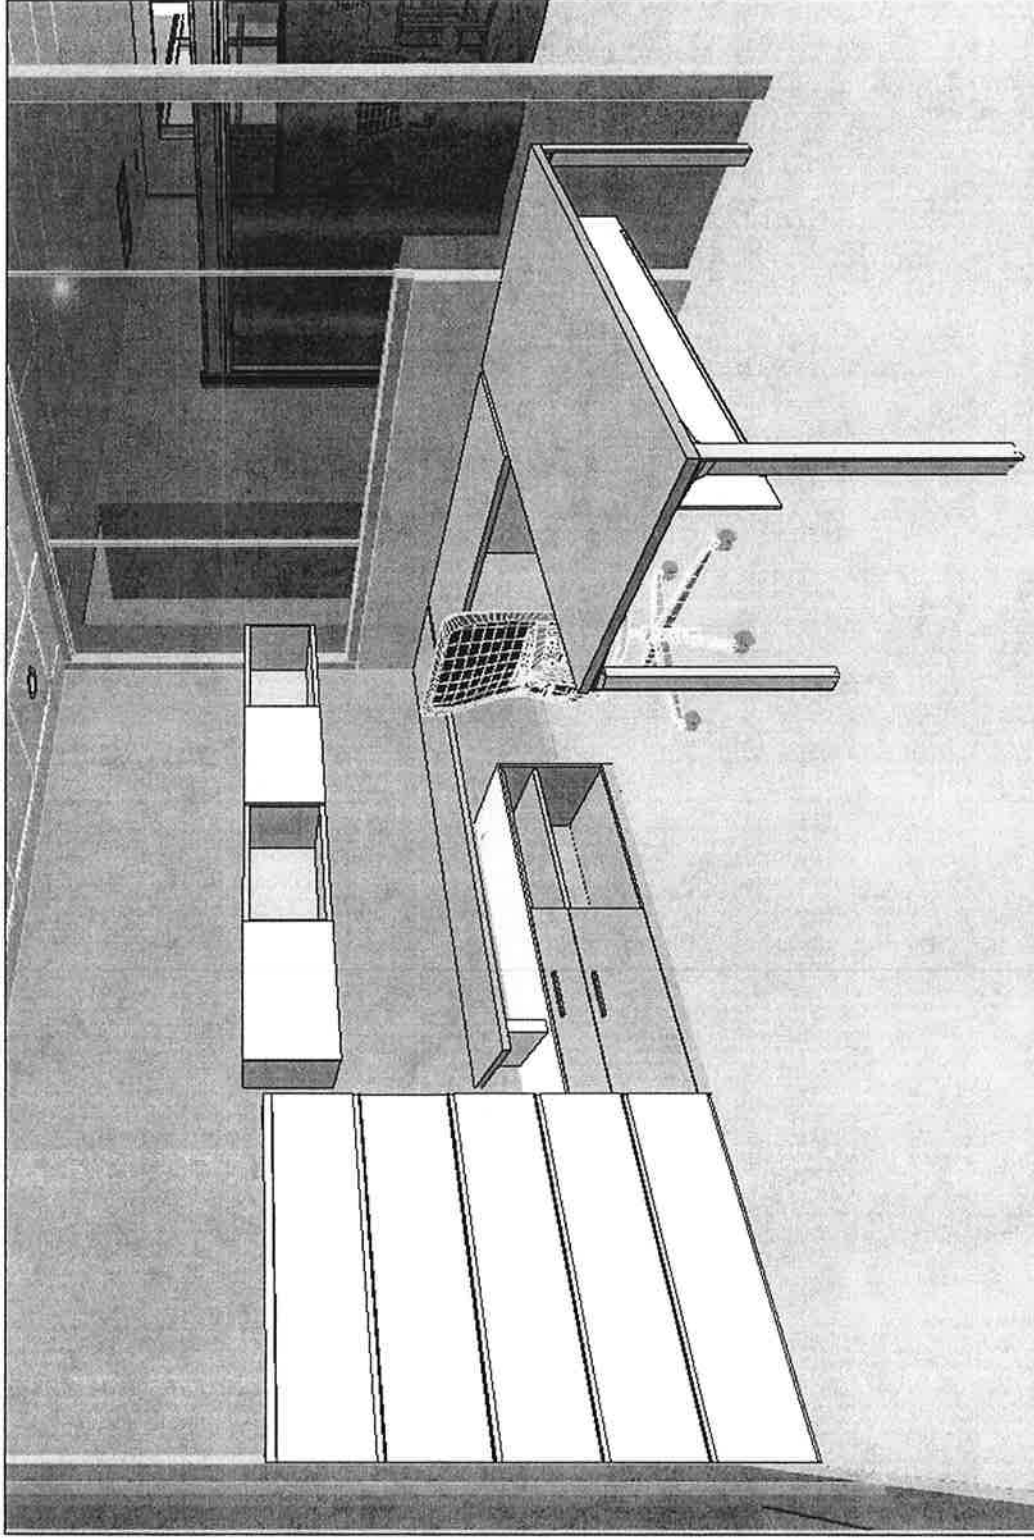

PERSPECTIVE


NOTE: drawings not to scale

EXECUTIVE ASSISTANT

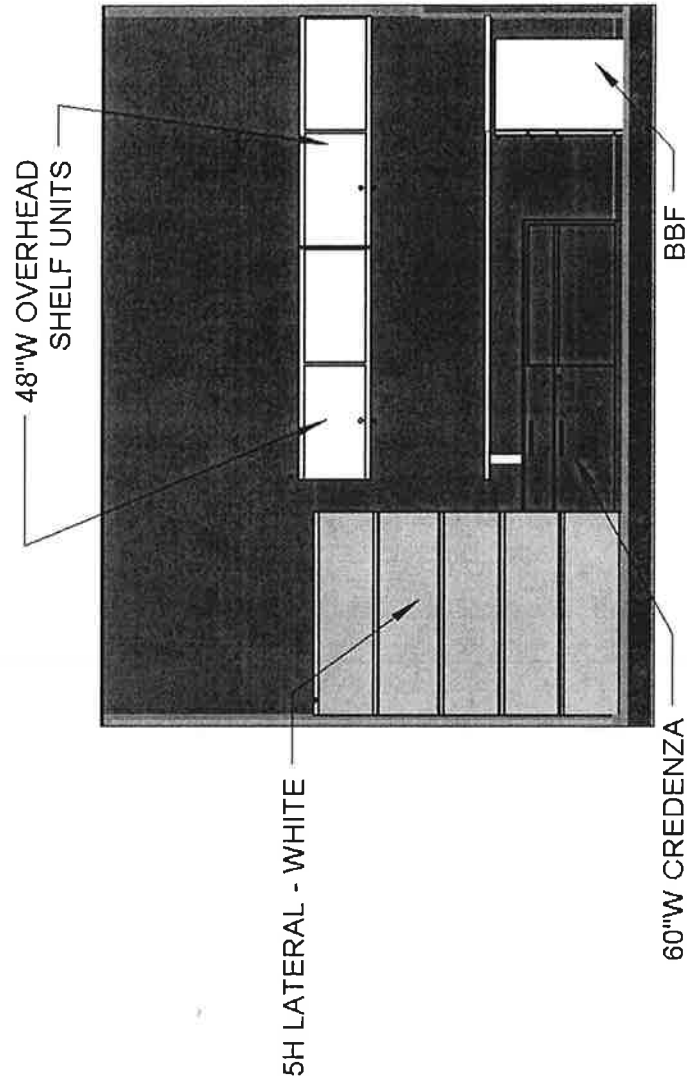

SOUTH ELEVATION

NOTE: drawings not to scale

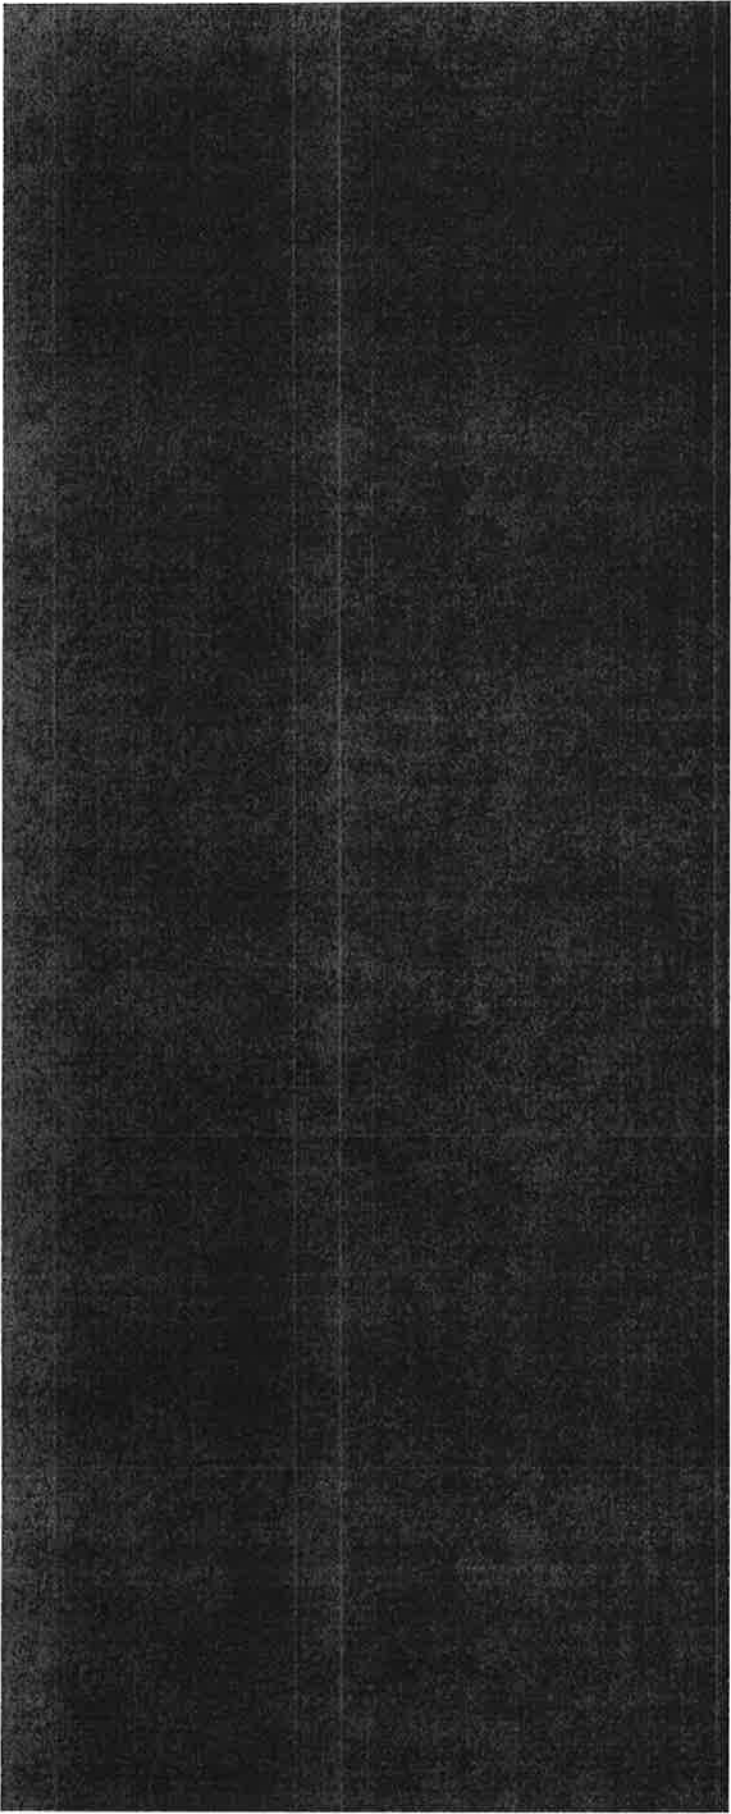

EXECUTIVE MEETING AREA



Everywhere occasional table (low) - 36W

Laminate to be:

1. Woodgrain laminate:
 - a. LBC Walnut on Ash

Swoop Plywood Lounge Seating to be:

1. Grade 2 Fabric:
 - a. Loom Linen 1LMD1
2. Wood Veneer:
 - a. TBD - provide samples

Storage Laminate to be:


1. Woodgrain laminate:
 - a. LBC Walnut on Ash




Everywhere conference table Laminate to be

1. Solid laminate:
 - a. LBC Walnut on Ash


Drapery Fabric:

1. Knoll textiles Hint D1940/1 Paper White

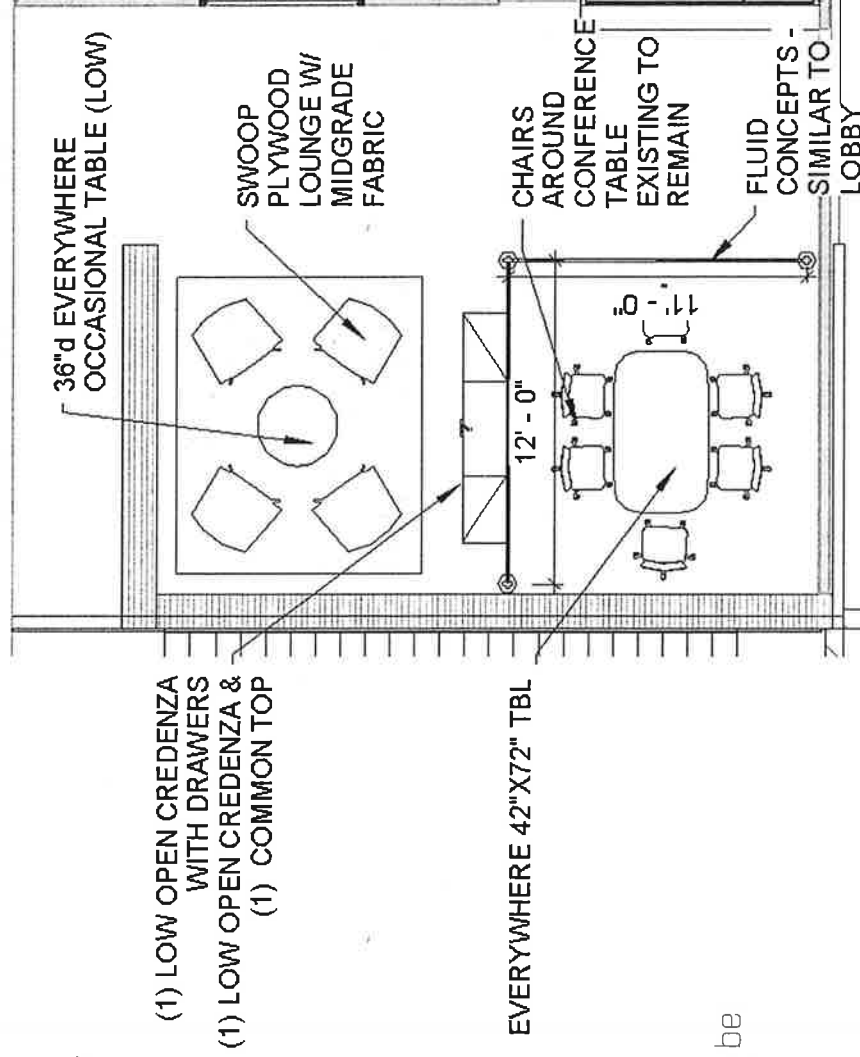

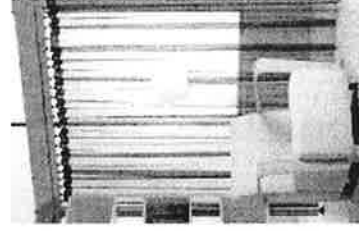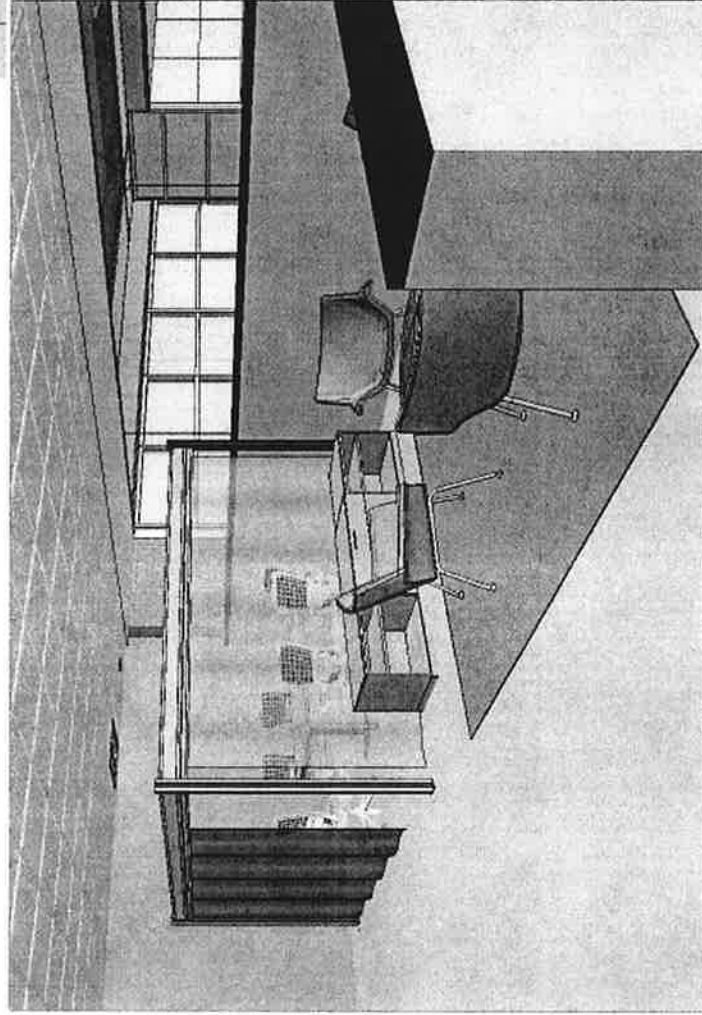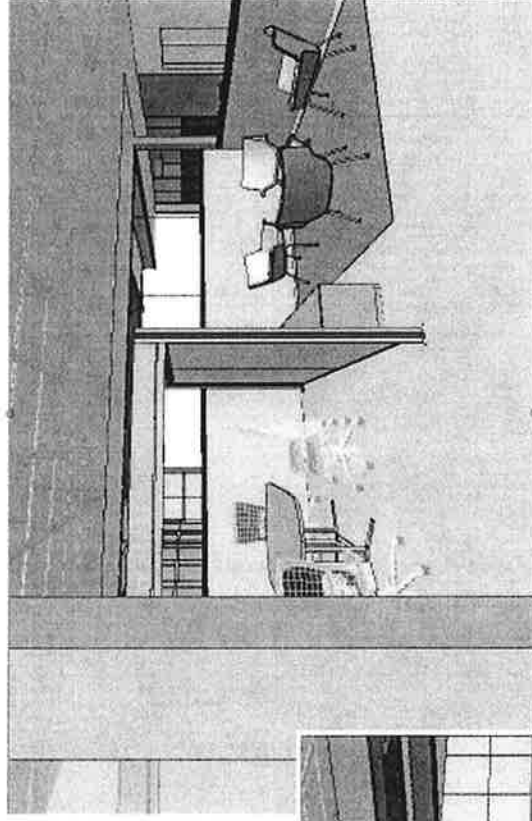

EXAMPLE OF Drapery at
Post & Beam

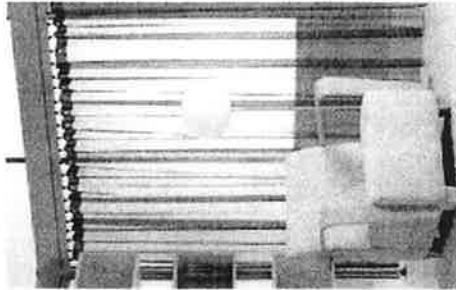

KNOLL Drapery
Hint D1940/1 Paper White




HM Loom
Linen 1LM01



HM Wood Veneer
TBD




HM Finish
Metallic Silver MS

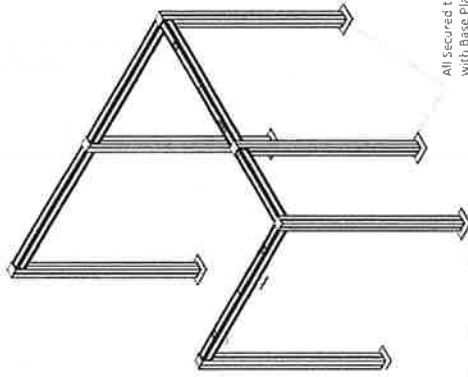


All Secured to Floor
with Base Plate

EXAMPLE OF Drapery at Post & Beam

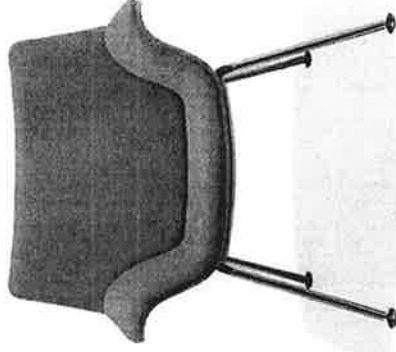

SWOOP PLYWOOD LOUNGE

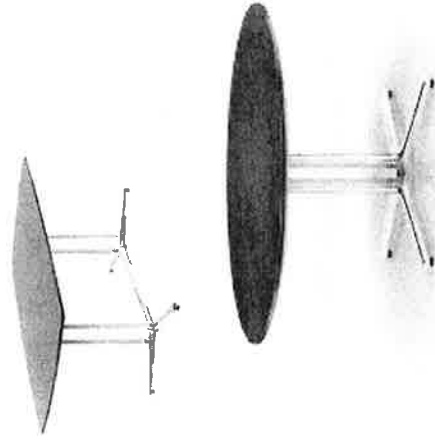


EVERYWHERE TABLES



HM Wood Grain
Laminate
Walnut on Ash LBC





HM Finish
Metallic Silver MS

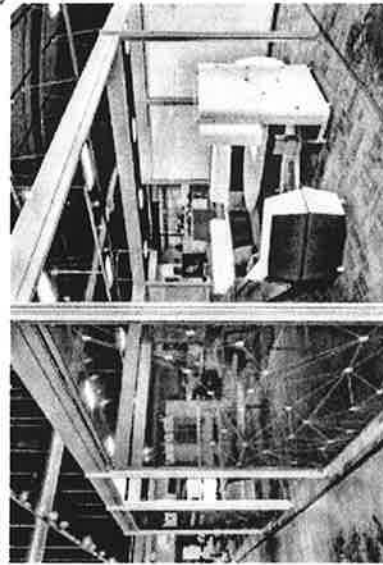


EXAMPLE OF POST AND BEAM CONCEPT

SOFT SEATING OPTIONS

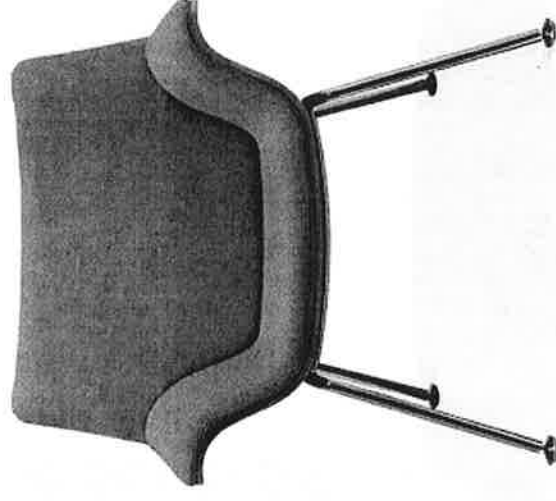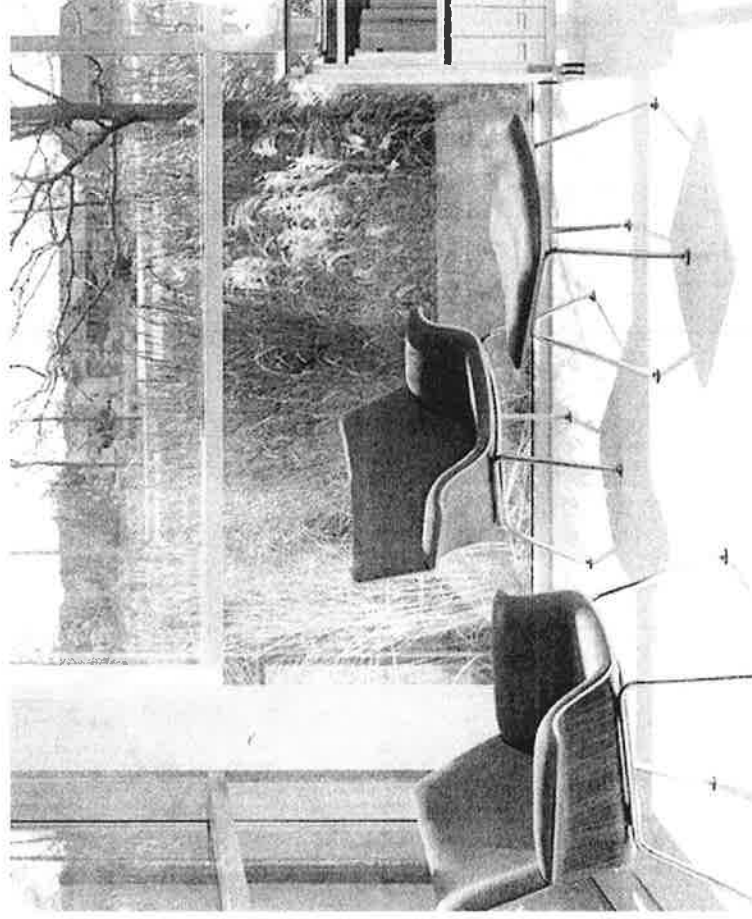

Budget provided by Goodmans
UNIT PRICE: \$1234.75

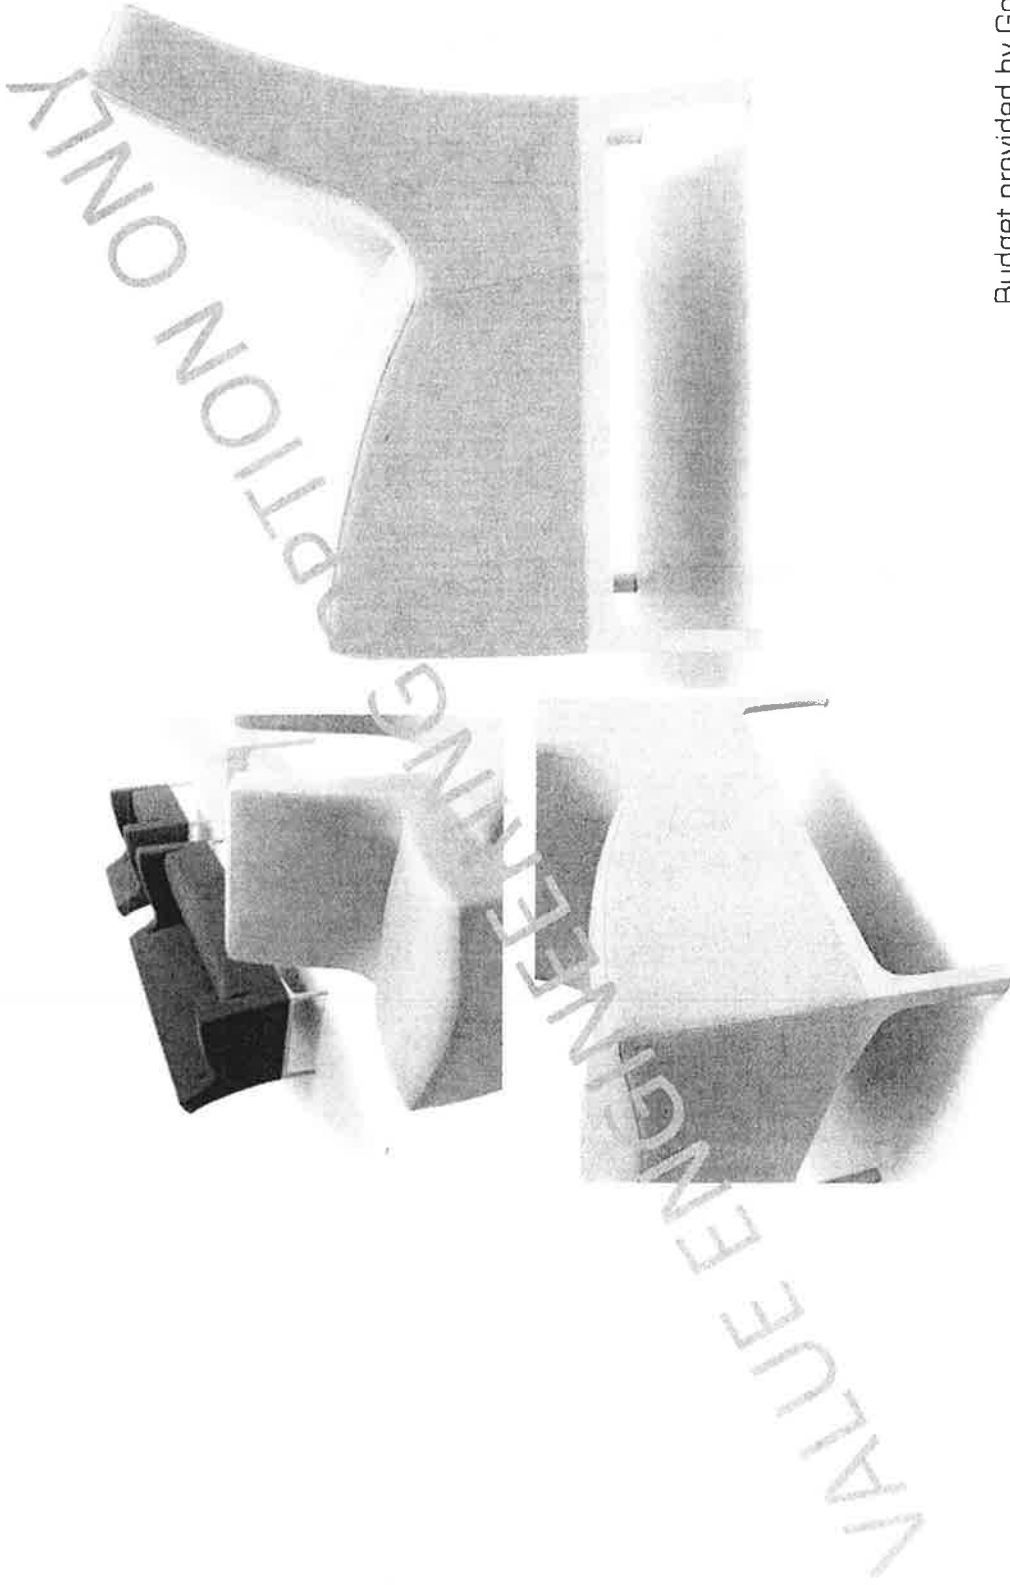


Budget provided by Goodmans
UNIT PRICE: \$902.48

FEATURE ELEMENTS


BENEFITS:

- LOCAL COMPANY
- CAN PRINT LOGO OR IMAGE DIRECTLY ON CHAIN (IDEAL FOR WINNER PHOTOGRAPHY)

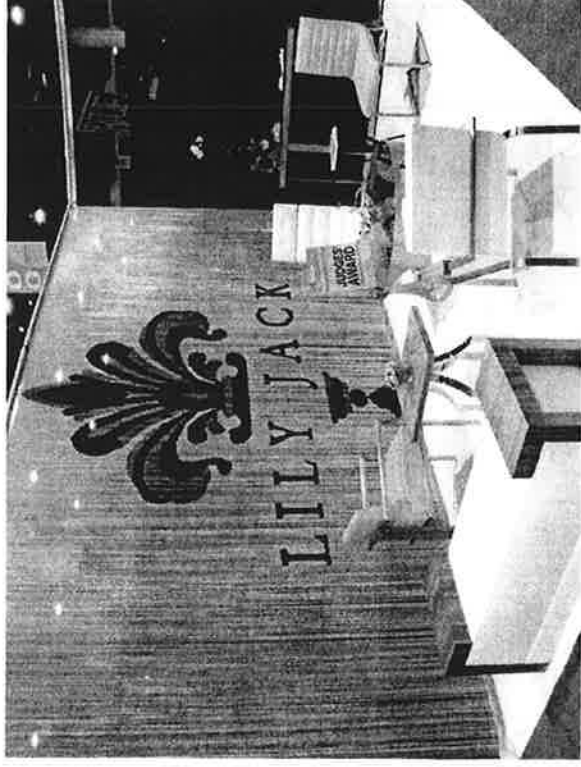



- With a logo printed on it \$35.00 per SF
- No logo –plain matte chain \$26.00 per SF

GC to procure and install at post and beam in VIP Area

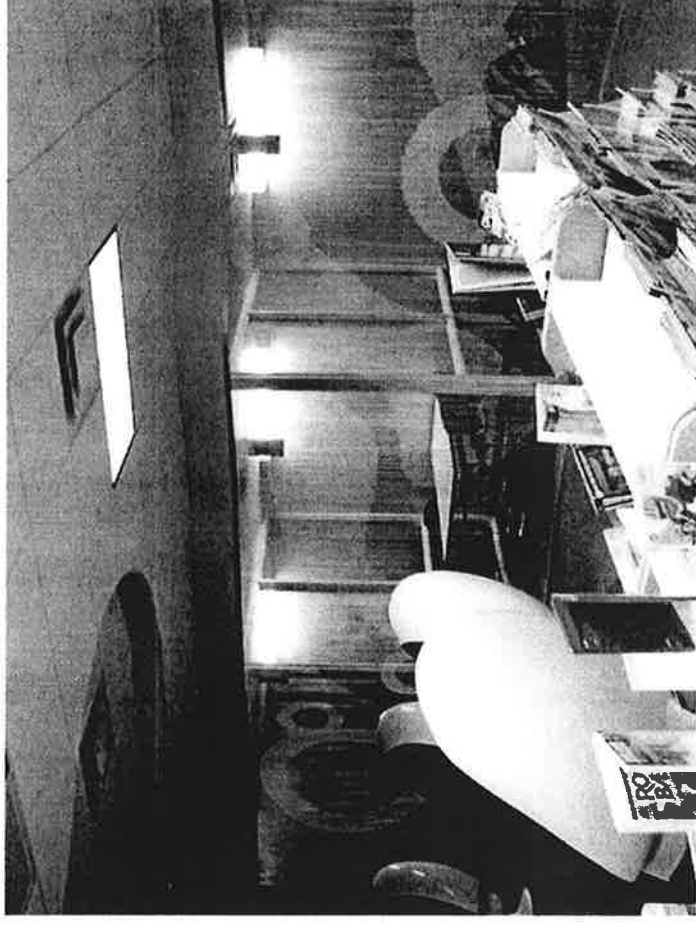

PILLARS GRAPHIC IDEA

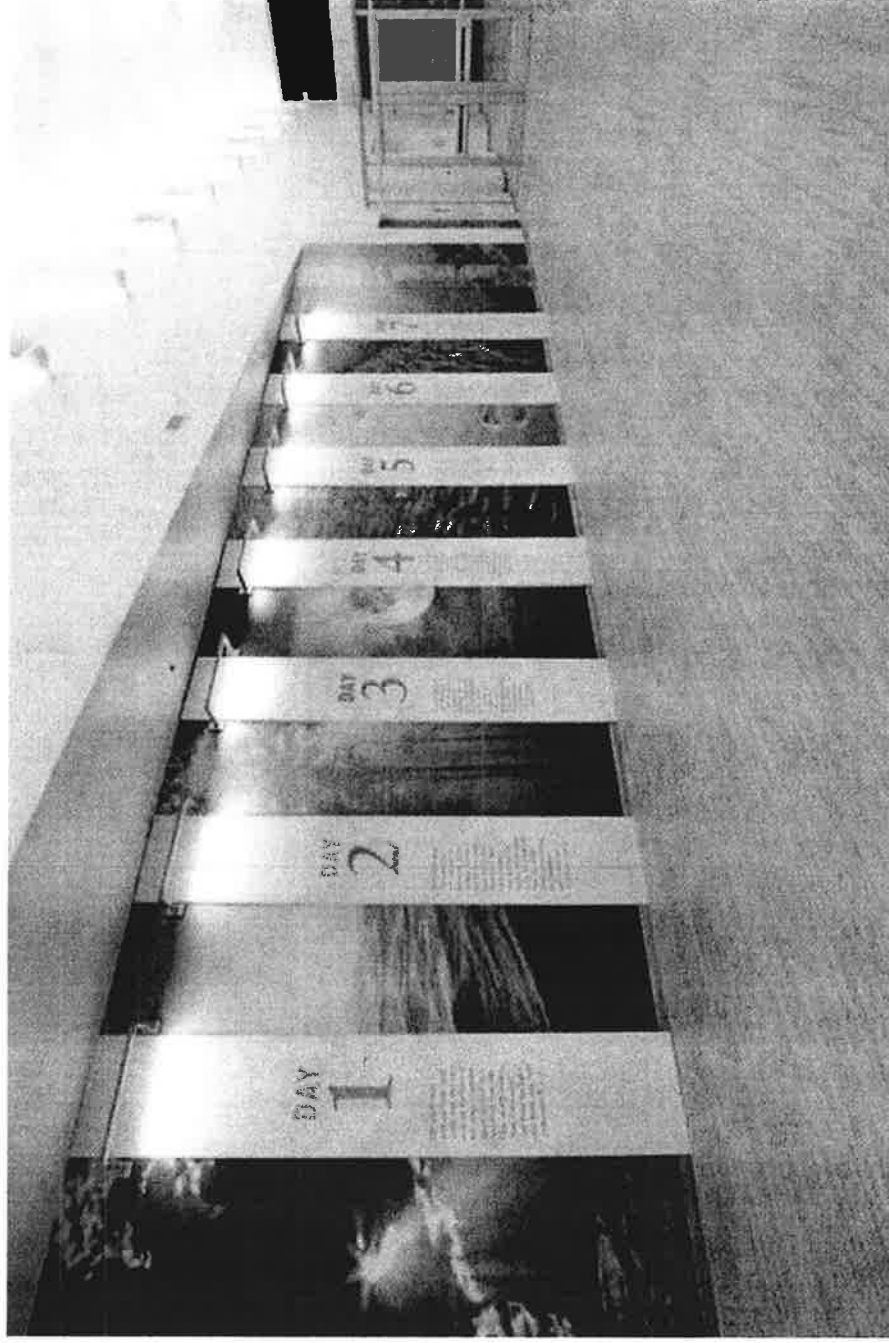


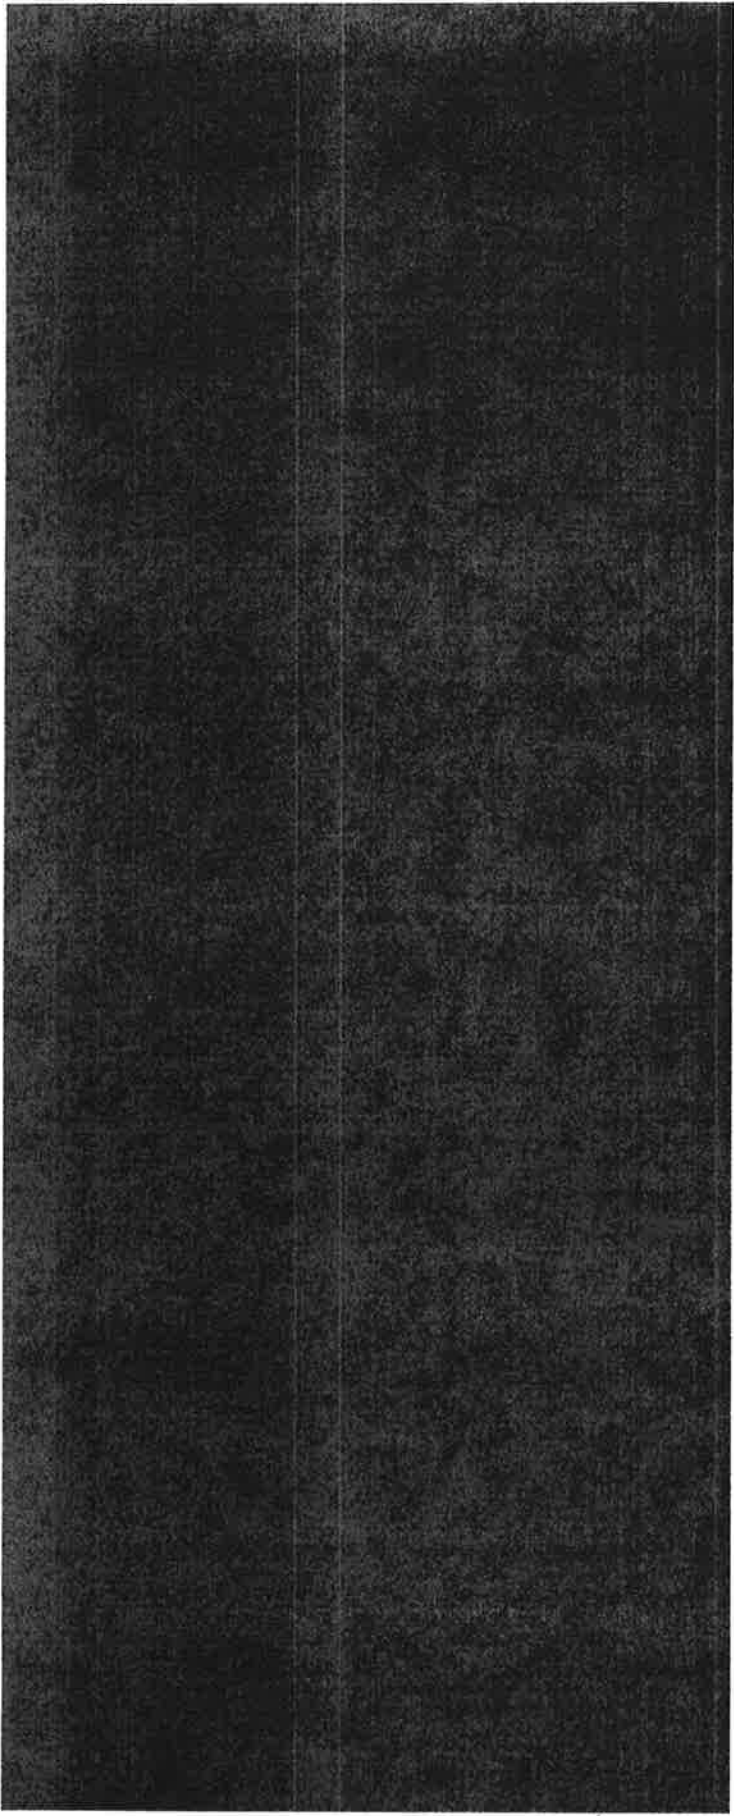

FINISHES



AREA RUG IN V.I.P.

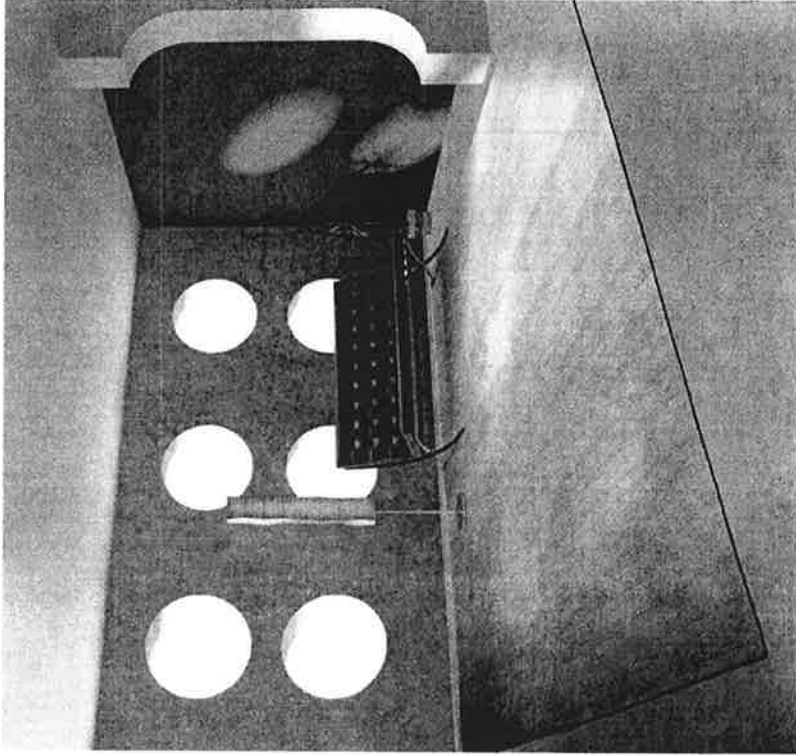


8'wide x 11'long Masland Elevate Rug Collection
Style: 2705 Progression
Color: 450 Pewter / Graphite

Budget provided by ReSource
UNIT PRICE: \$1645
(INCLUDING FREIGHT)

AREA RUGS

in Executive Area.

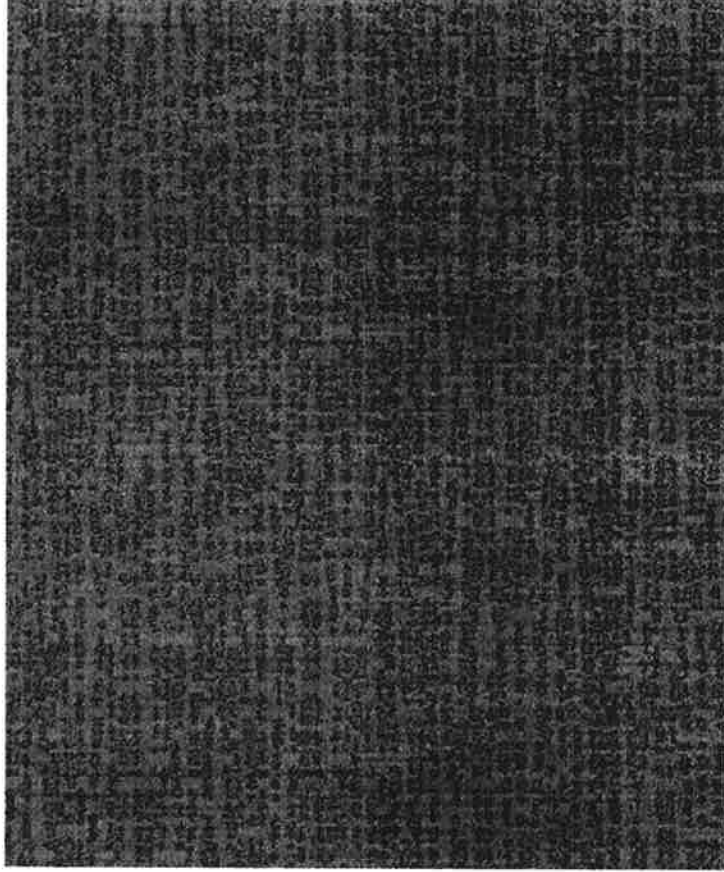

Executive Meeting Area:

12'wide x 9'long Masland Broadloom Carpet (Bound)

Style: Collaboration – Floor plan Series 7456

Color: 54609 Fox

RUG UNIT PRICE: \$640

PAD UNIT PRICE: \$175

Director's Office:

12'wide x 14'long' Masland Broadloom Carpet
(Bound)





Style: Collaboration – Floor plan Series 7456

Color: 54609 Fox

RUG UNIT PRICE: \$950

PAD UNIT PRICE: \$275


Budget provided by ReSource
UNIT PRICE: \$2140
(INCLUDING FREIGHT)

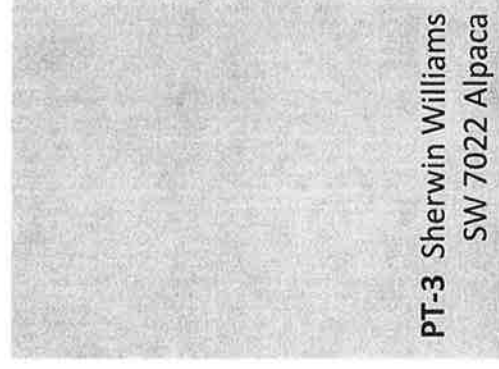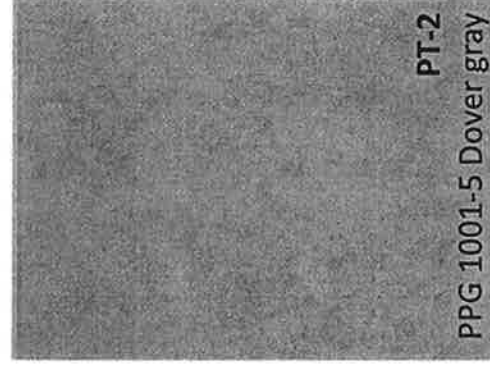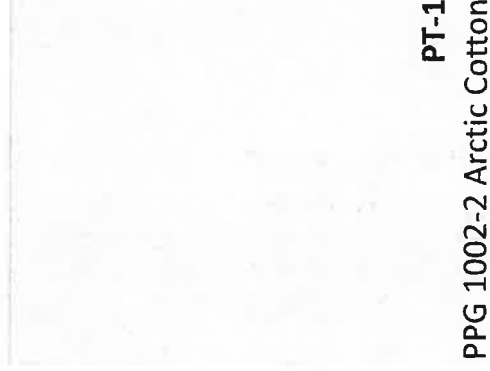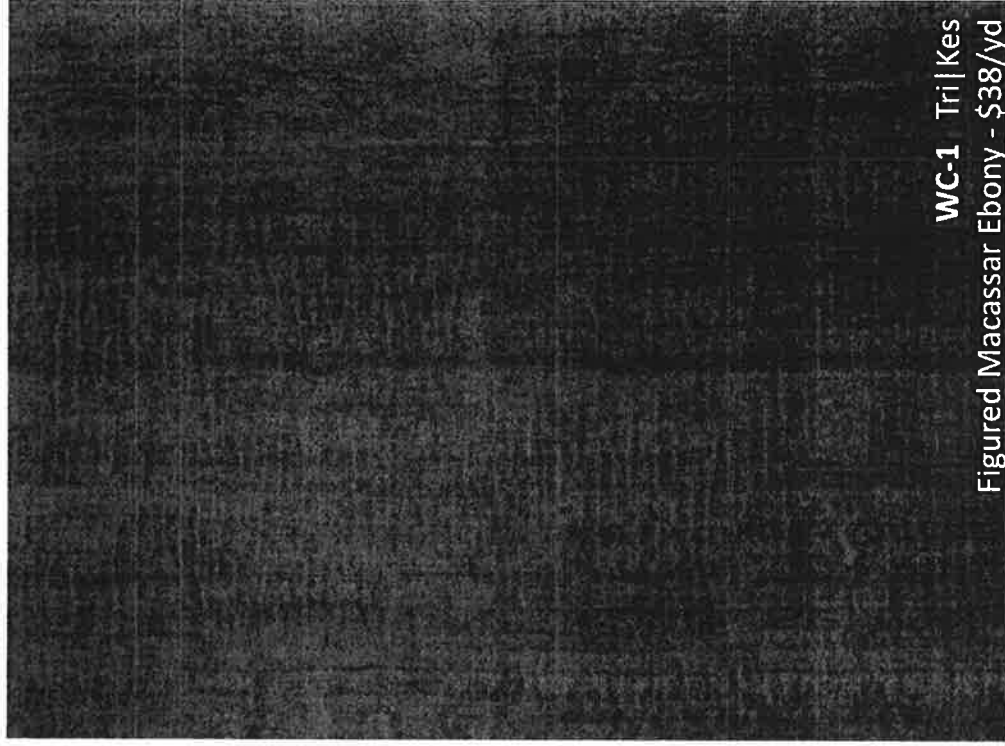




HM Wood Grain Laminate
Walnut on Ash LBC

STORAGE, WORK SURFACES, TABLE TOPS

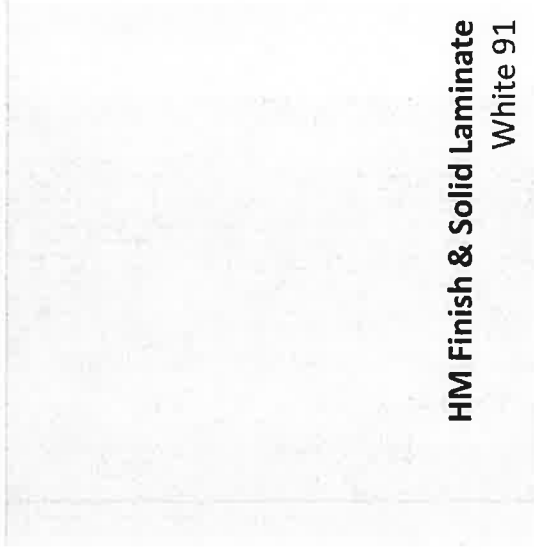

HM Finish & Solid Laminate
White 91

CREDENZA TOPS, DOOR FRONTS & LAT. FILE

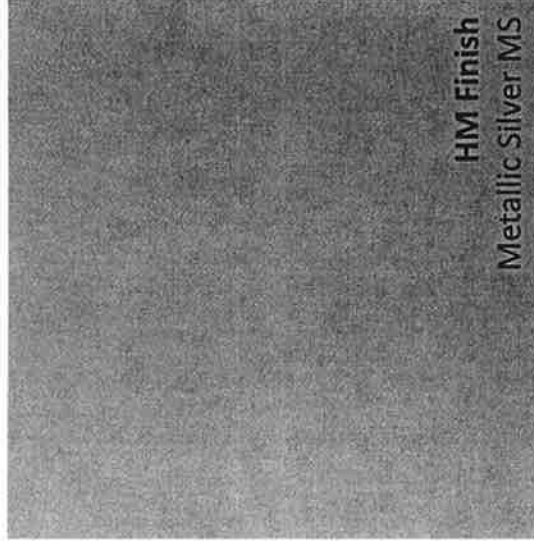


HM Finish
Metallic Silver MS

TABLE & CHAIR LEGS



HM Translucent
Glazed Acrylic J9

MODESTY PANELS

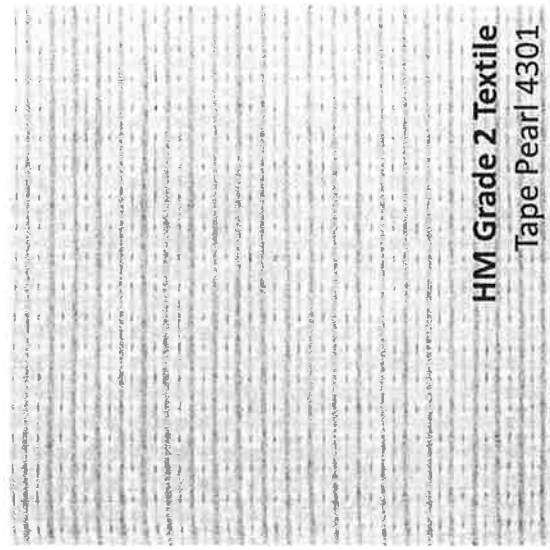

HM Grade 2 Textile
Tape Pearl 4301

TACKBOARDS




HM Wood Veneer
TBD – GOODMAN'S TO PROVIDE
SAMPLES

SWOOP PLYWOOD CHAIR



HM Loom
Linen 1LM01

SWOOP PLYWOOD CHAIR FABRIC

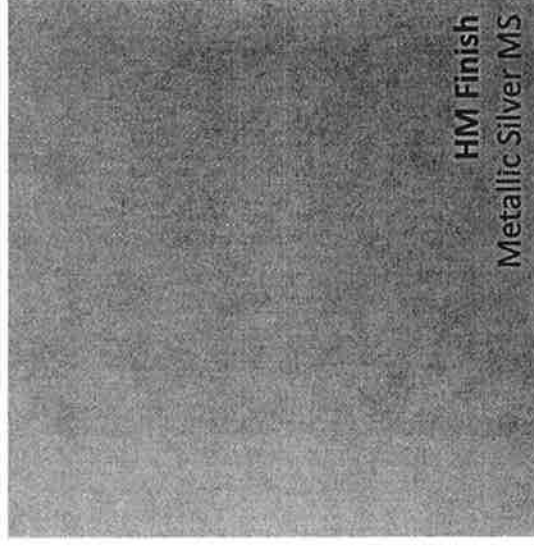

HM Finish
Metallic Silver MS

TABLE & CHAIR LEGS



Knoll Textiles (2nd floor screens)
Hint D1940/1 Paper White \$44/YD

DRAPERY AT 2ND FLOOR POST & BEAM

| Thank you |